


Provisional 100m Corridor and Provisional Junction Locations are indicative and may be subject to change during the design development process.



Ordnance Survey Ireland Licence No. 2019/09/CCMA/Limerick City & County Council.
© Ordnance Survey Ireland and Government of Ireland

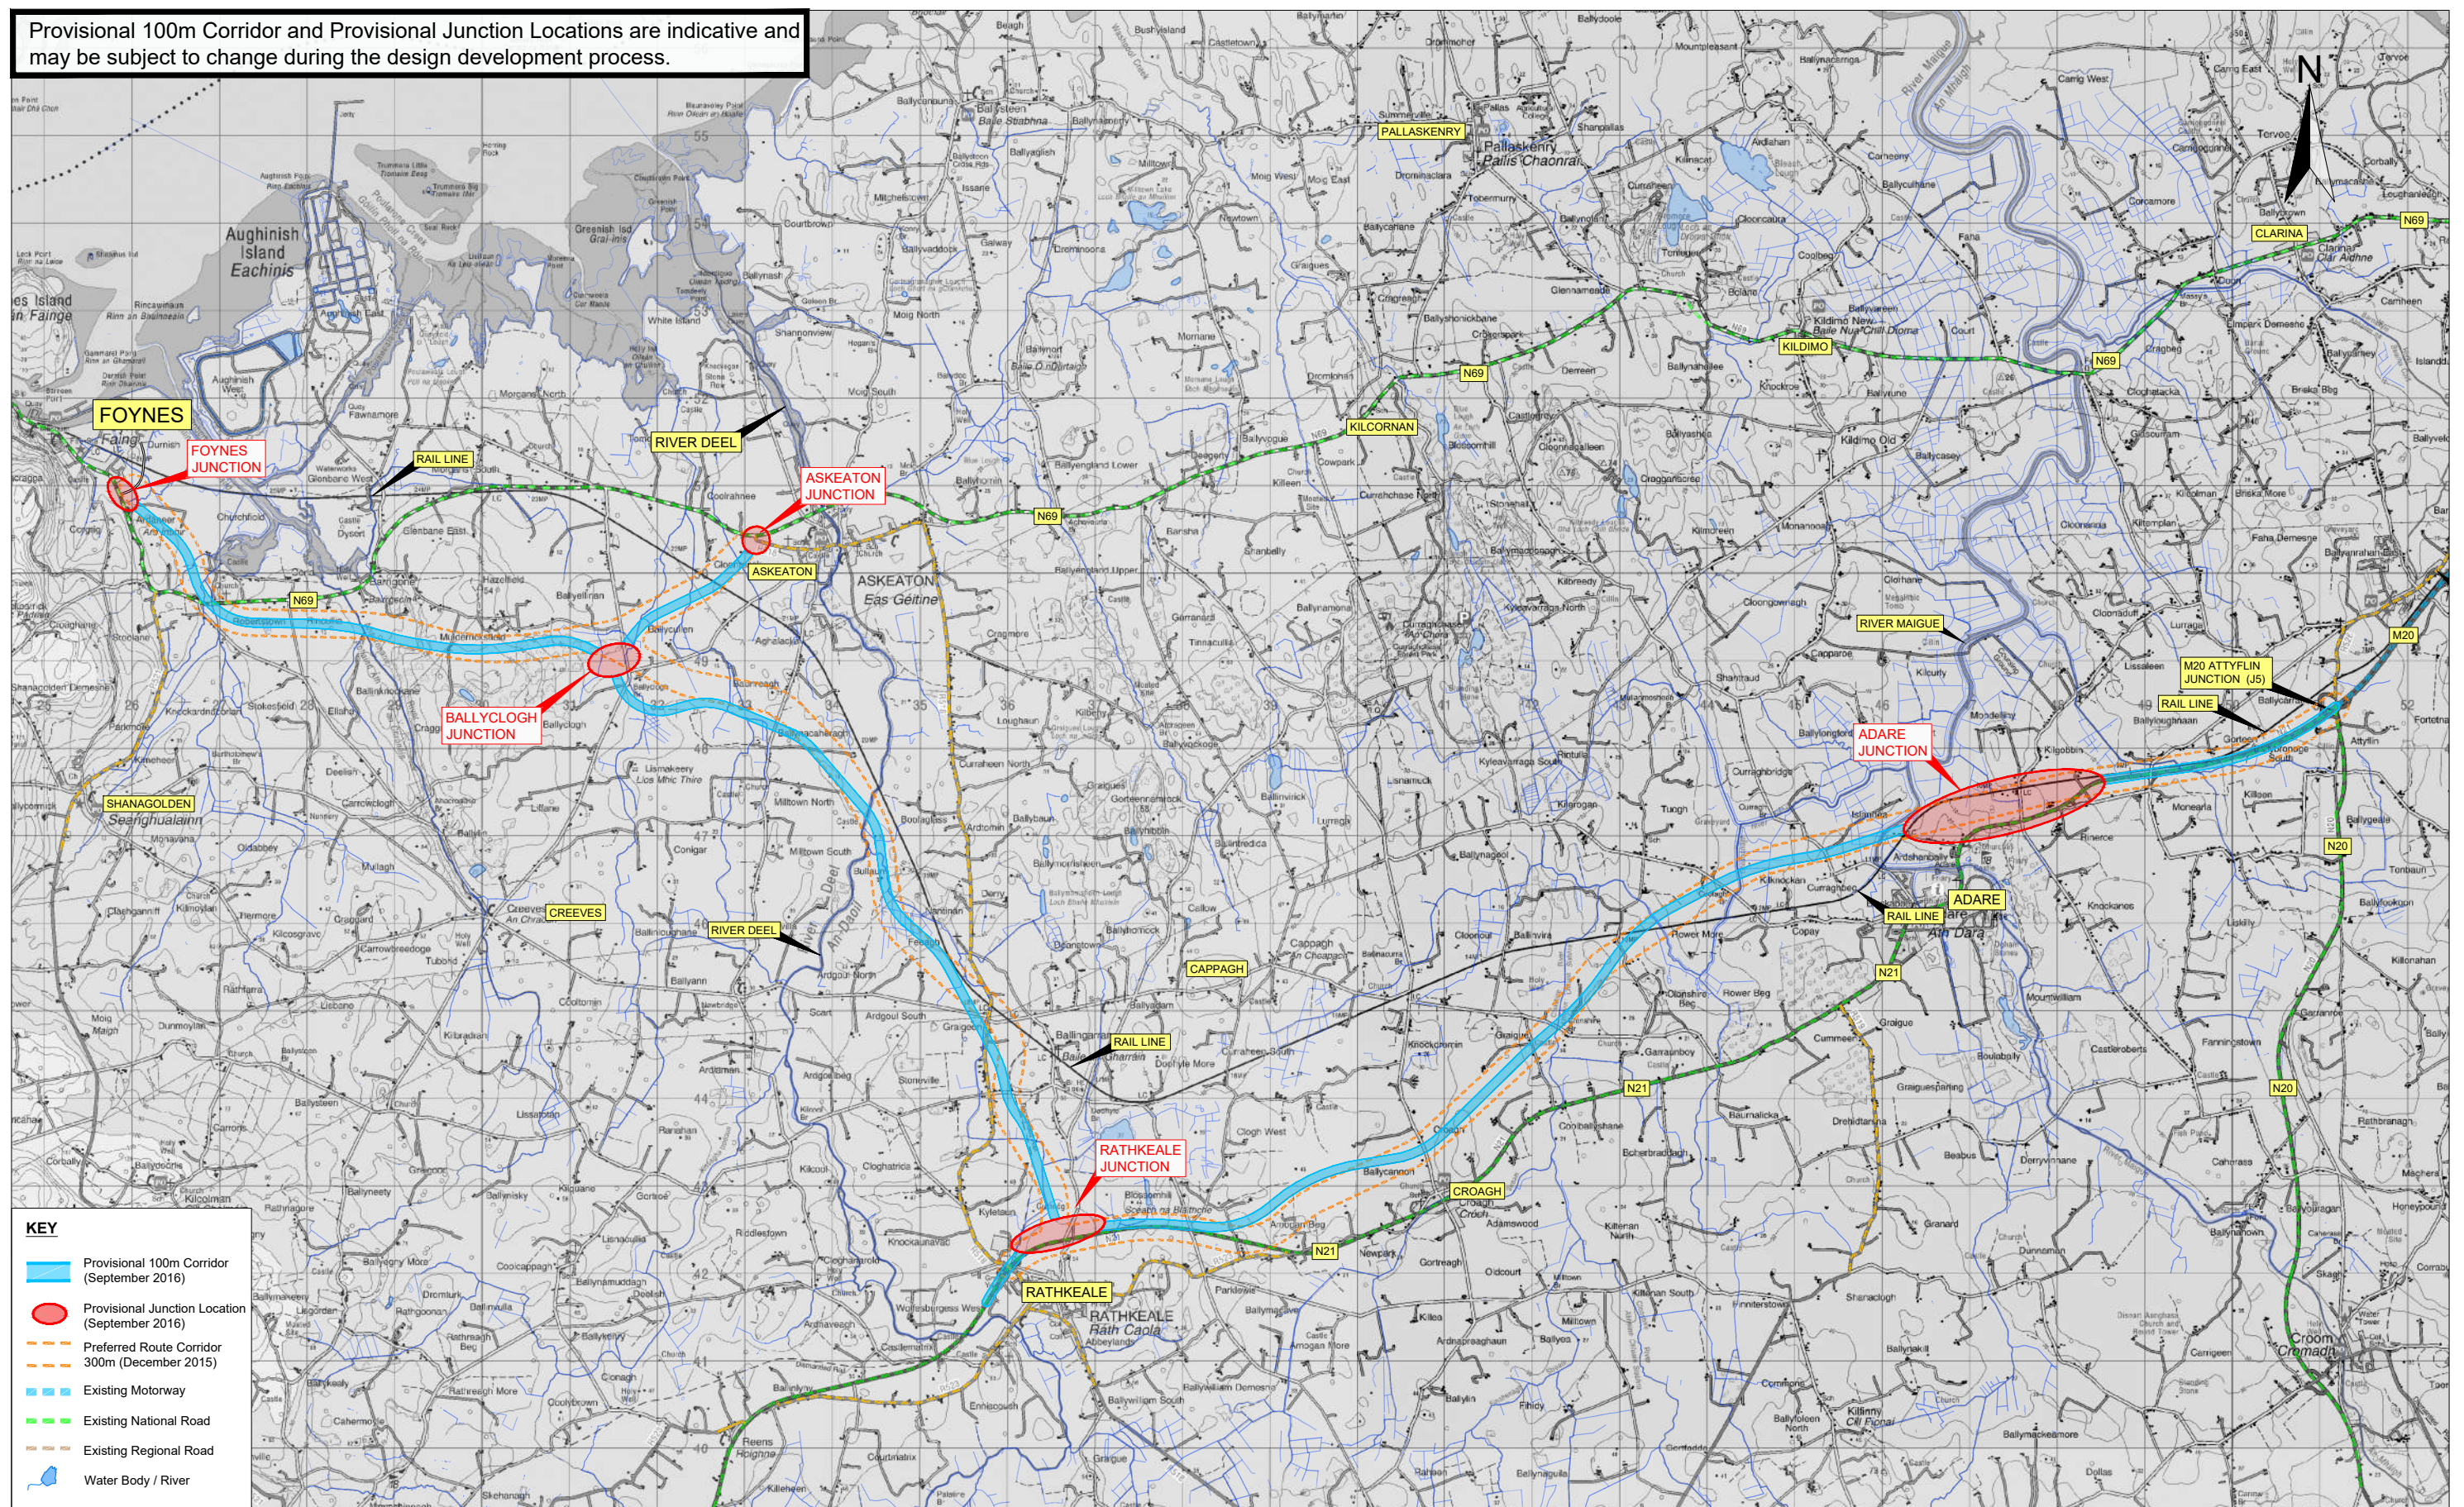

Tionscaldal Éireann
Project Ireland
2040



An Roinn Iompair
 Turasóireachta agus Spóirt
 Department of Transport,
 Tourism and Sport



Comhairle Cathrach
& Contae **Luimnigh**

Limerick City
& County Council



Roughan & O'Donovan-AECOM
Alliance

Arena House, Arena Road,
Sandyford, Dublin 18.
Tel : +353 (1) 2940800
Fax : +353 (1) 2940820
e-mail : info@rod.ie
Website : www.rod.ie
www.aecom.com

	Project
--	---------

Foynes to Limerick Road (including Adare Bypass)


Environmental Impact Assessment Report

Drawing Title:

DESIGN UPDATE SEPTEMBER 2016


Designed: GR	File:	Status: E.I.A.R.	
Drawn: LA	Job No: 14.131		
Checked: MC	Scale: N.T.S. (@ A3)	Drawing No: Fig 3.14	Rev: -
Approved: SMG	Date: December 2019		

DO NOT SCALE USE FIGURED DIMENSIONS ONLY

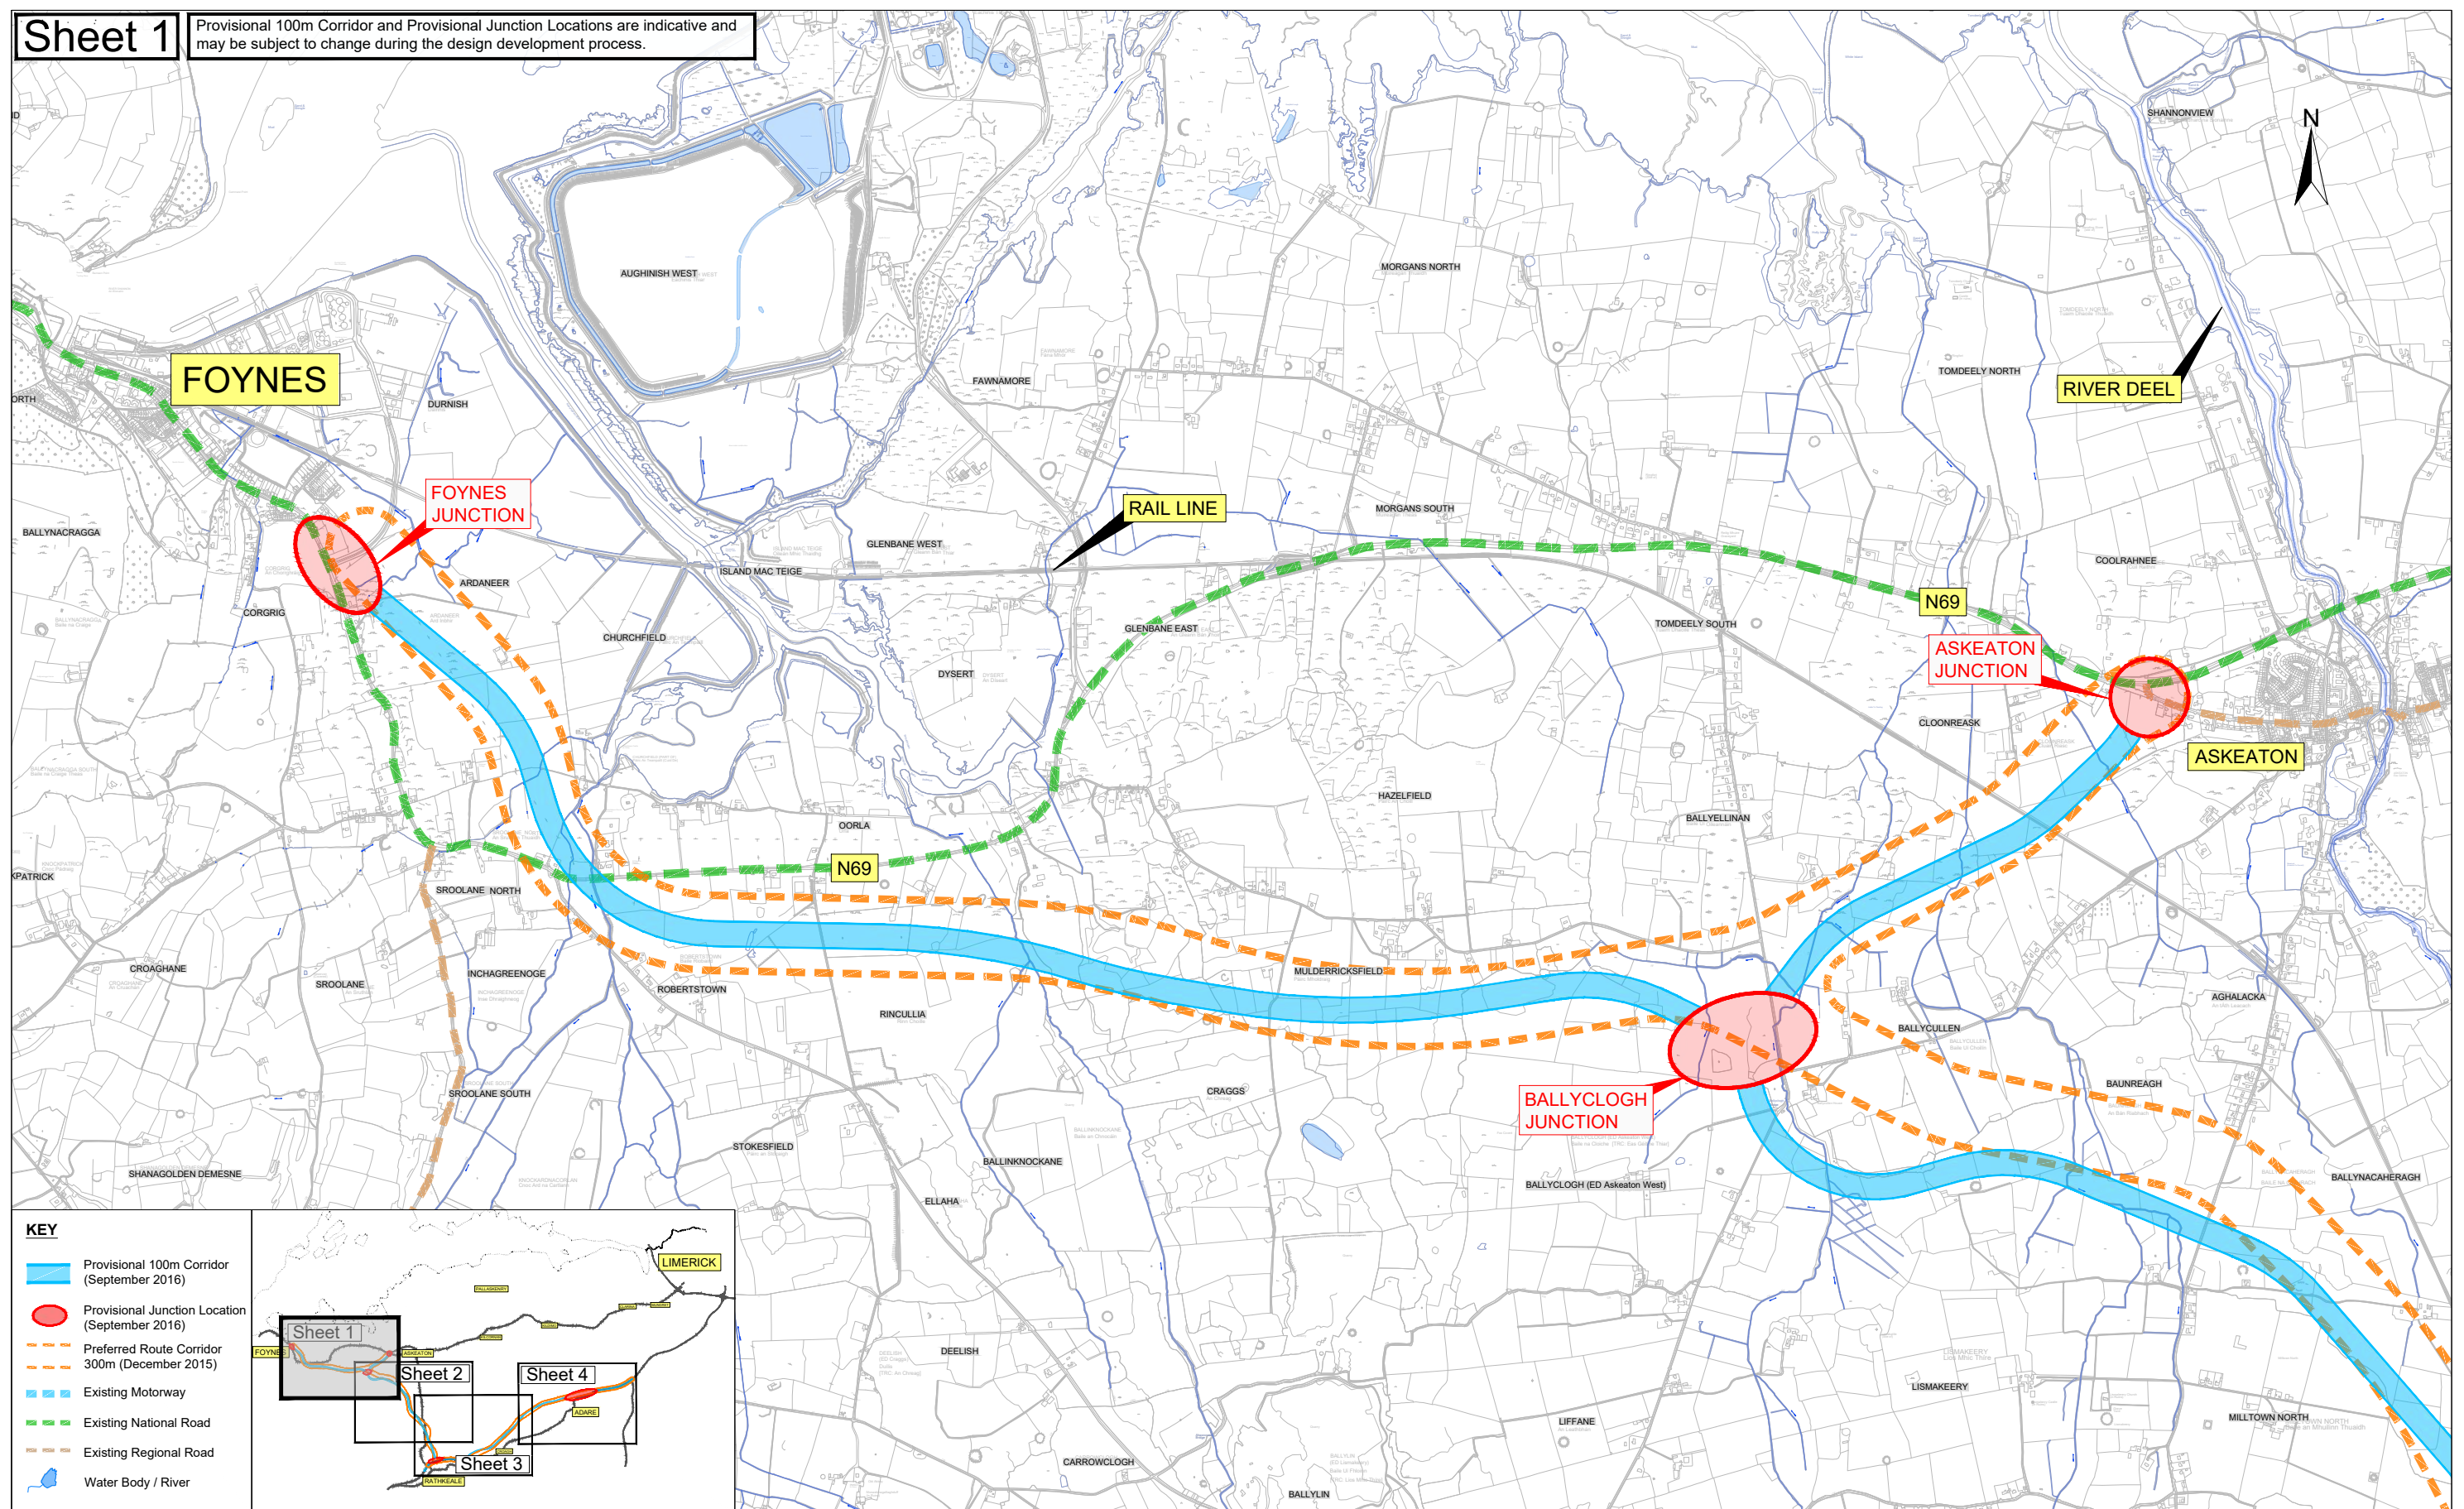

KEY

- Provisional 100m Corridor (September 2016)
- Provisional Junction Location (September 2016)
- Preferred Route Corridor 300m (December 2015)
- Existing Motorway
- Existing National Road
- Existing Regional Road
- ~ Water Body / River

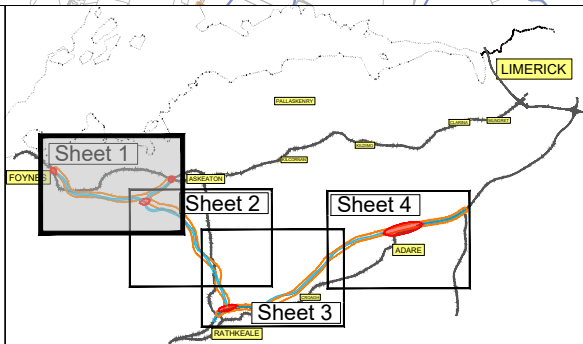

Ordnance Survey Ireland Licence No. 2019/09/CCMA/Limerick City & County Council.
© Ordnance Survey Ireland and Government of Ireland.



Tionscadal Éireann
Project Ireland
2040



An Roinn Iompair
Turasóireachta agus Spóirt
Department of Transport,
Tourism and Sport



TII
Bonneagar Iompair Éireann
Transport Infrastructure Ireland



Comhairle Cathrach
& Contae Luimnigh
Limerick City
& County Council



Roughan & O'Donovan-AECOM
Alliance

Arena House, Arena Road,
Sandyford, Dublin 18.
Tel : +353 (1) 2940800
Fax : +353 (1) 2940820
e-mail : info@rod.ie
Website : www.rod.ie
www.aecom.com

Project

Foynes to Limerick Road
(including Adare Bypass)


Environmental Impact
Assessment Report

Drawing Title:

DESIGN UPDATE SEPTEMBER 2016
SHEET 1 OF 4

Designed: GR	File:	Status: E.I.A.R.
Drawn: LA	Job No: 14.131	
Checked: MC	Scale: 1:25,000 (@ A3)	Drawing No: Fig 3.15
Approved: SMG	Date: December 2019	Rev: -

DO NOT SCALE USE FIGURED DIMENSIONS ONLY

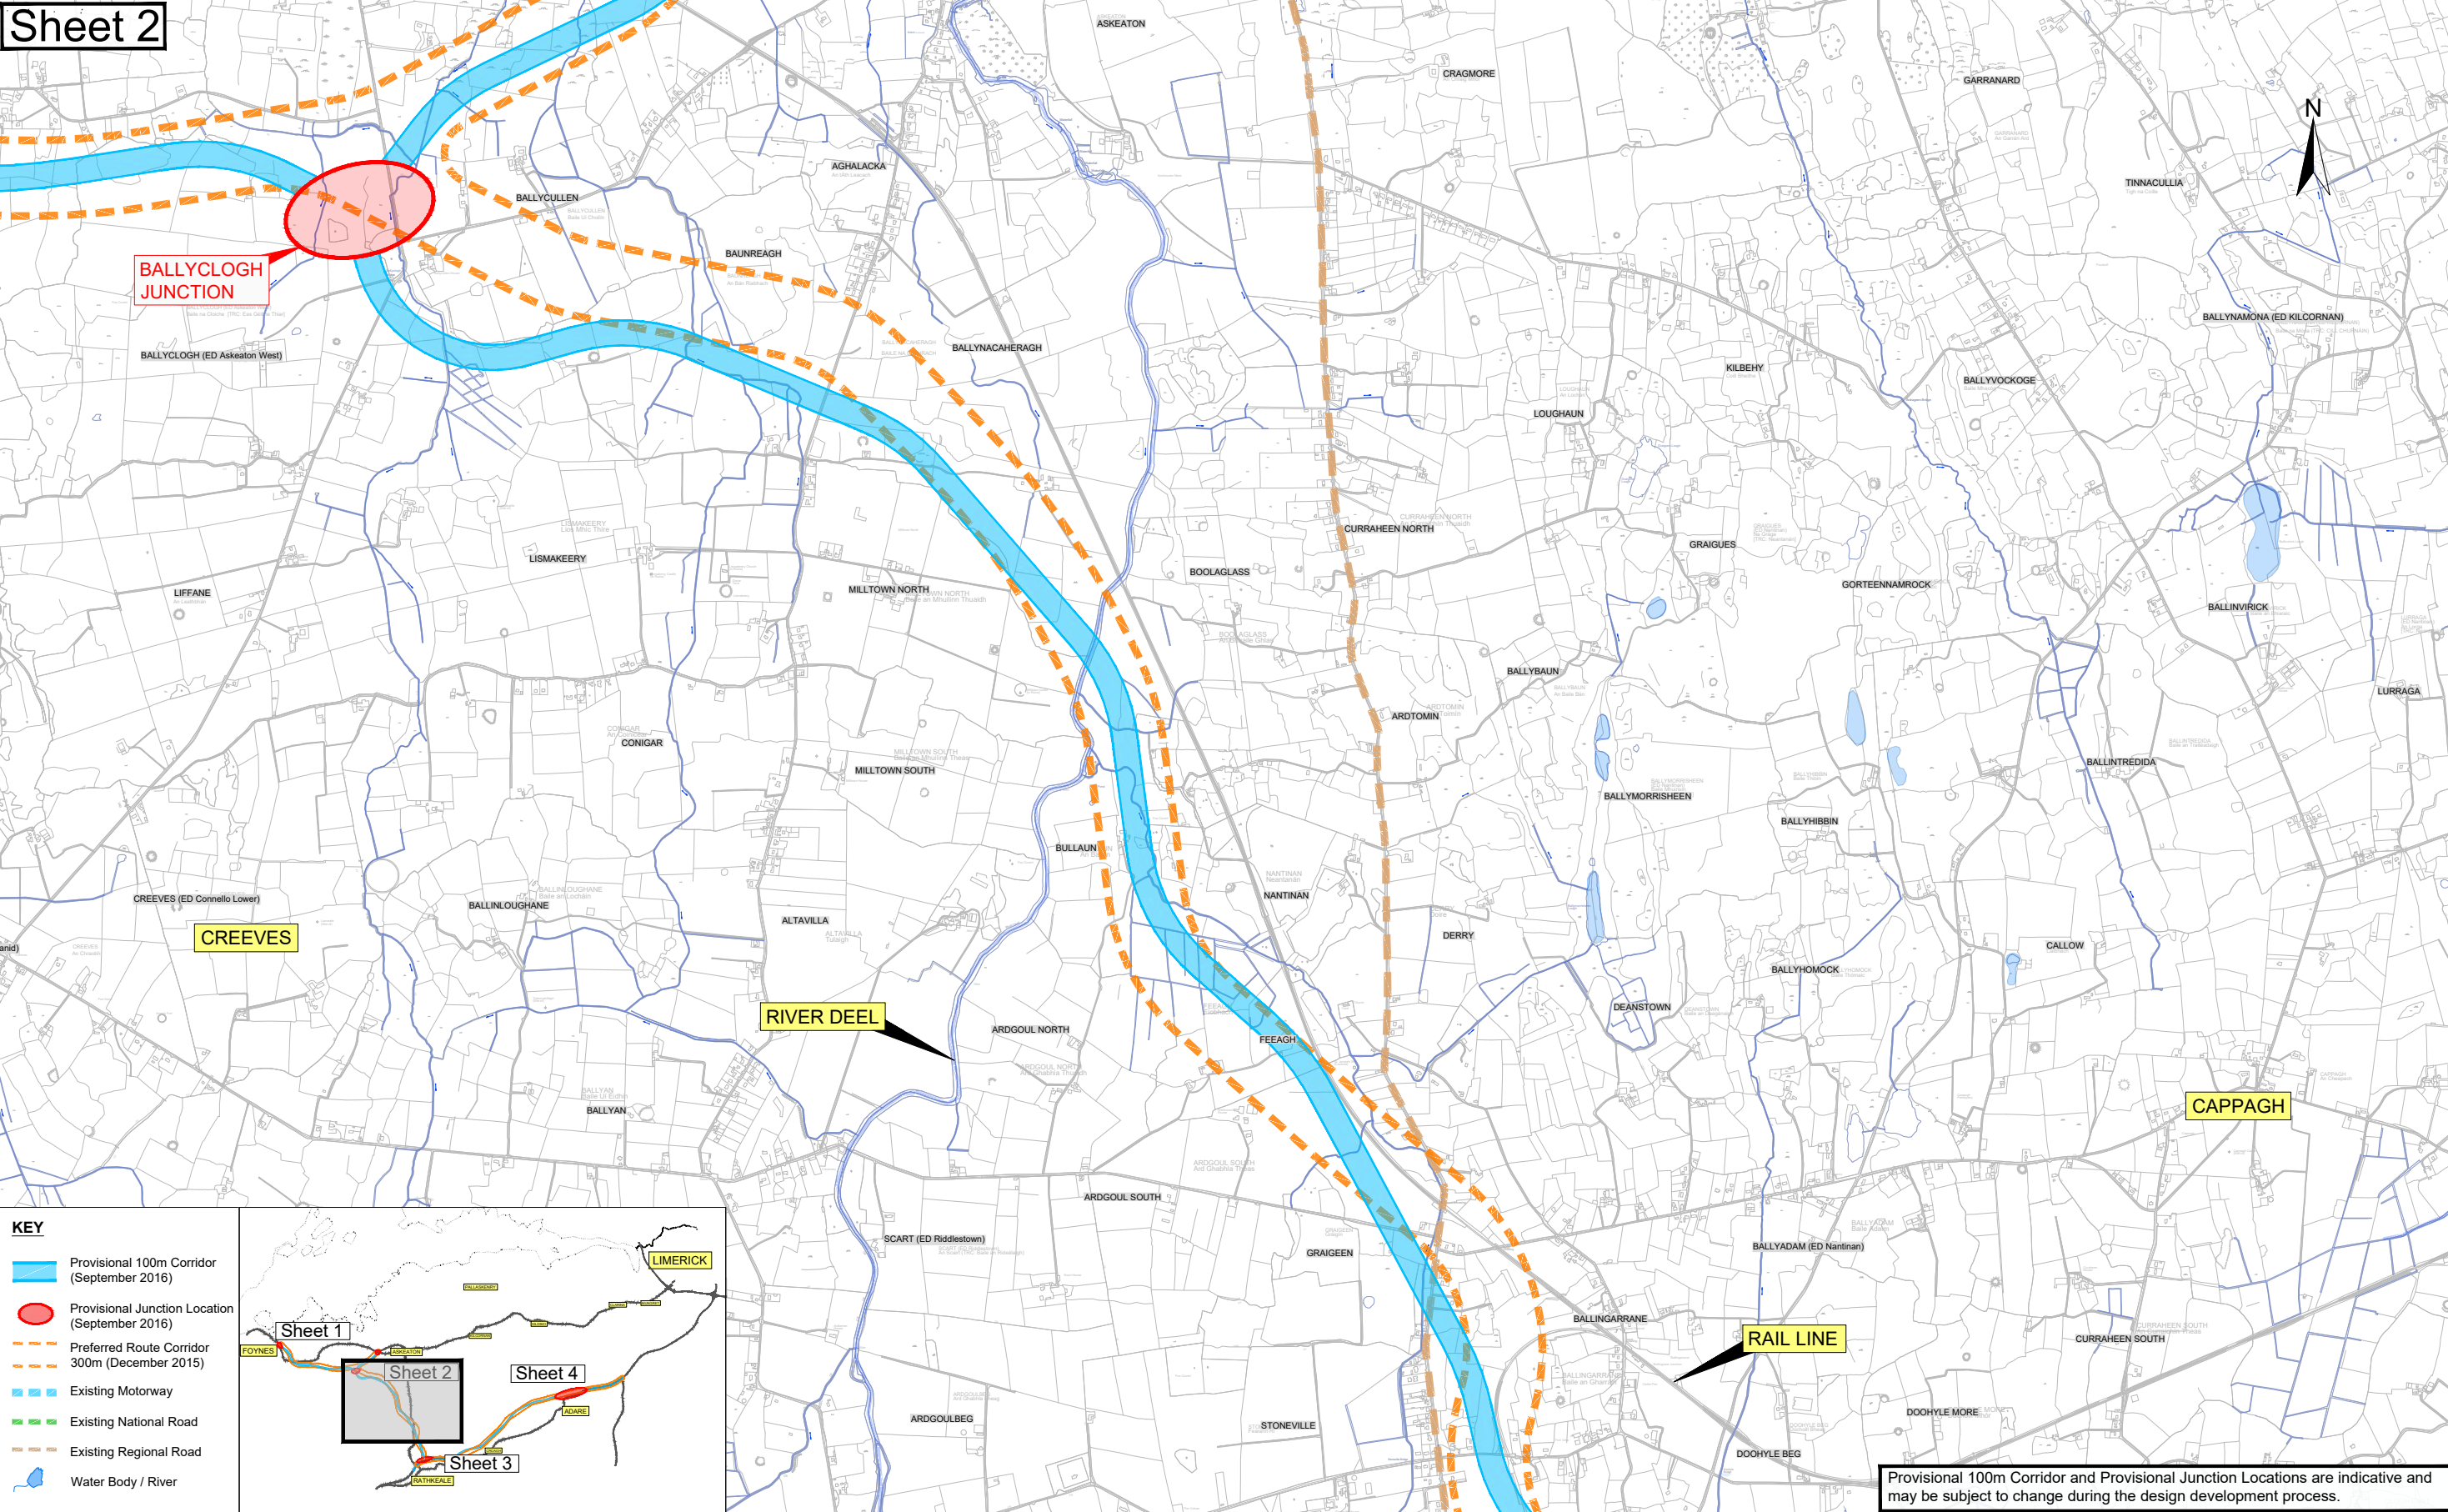

Provisional 100m Corridor and Provisional Junction Locations are indicative and may be subject to change during the design development process.

Ordnance Survey Ireland Licence No. 2019/09/CCMA/Limerick City & County Council.
© Ordnance Survey Ireland and Government of Ireland.

Arena House, Arena Road,
Sandyford, Dublin 18.
Tel : +353 (1) 2940800
Fax : +353 (1) 2940820
e-mail : info@rod.ie
Website : www.rod.ie
www.aecom.com

Project



**Foynes to Limerick Road
(including Adare Bypass)**

**Environmental Impact
Assessment Report**

Drawing Title:

**DESIGN UPDATE SEPTEMBER 2016
SHEET 2 OF 4**

Designed: GR	File:	Status: E.I.A.R.
Drawn: LA	Job No: 14.131	
Checked: MC	Scale: 1:25,000 (@ A3)	Drawing No: Fig 3.16
Approved: SMG	Date: December 2019	Rev: -

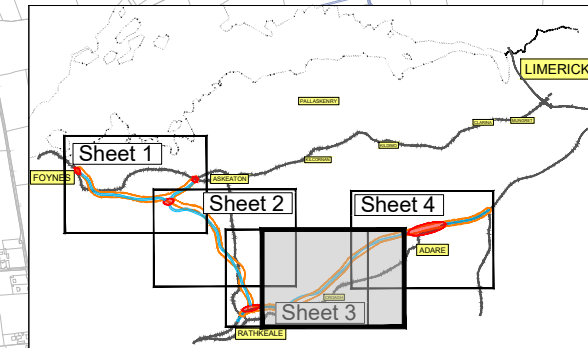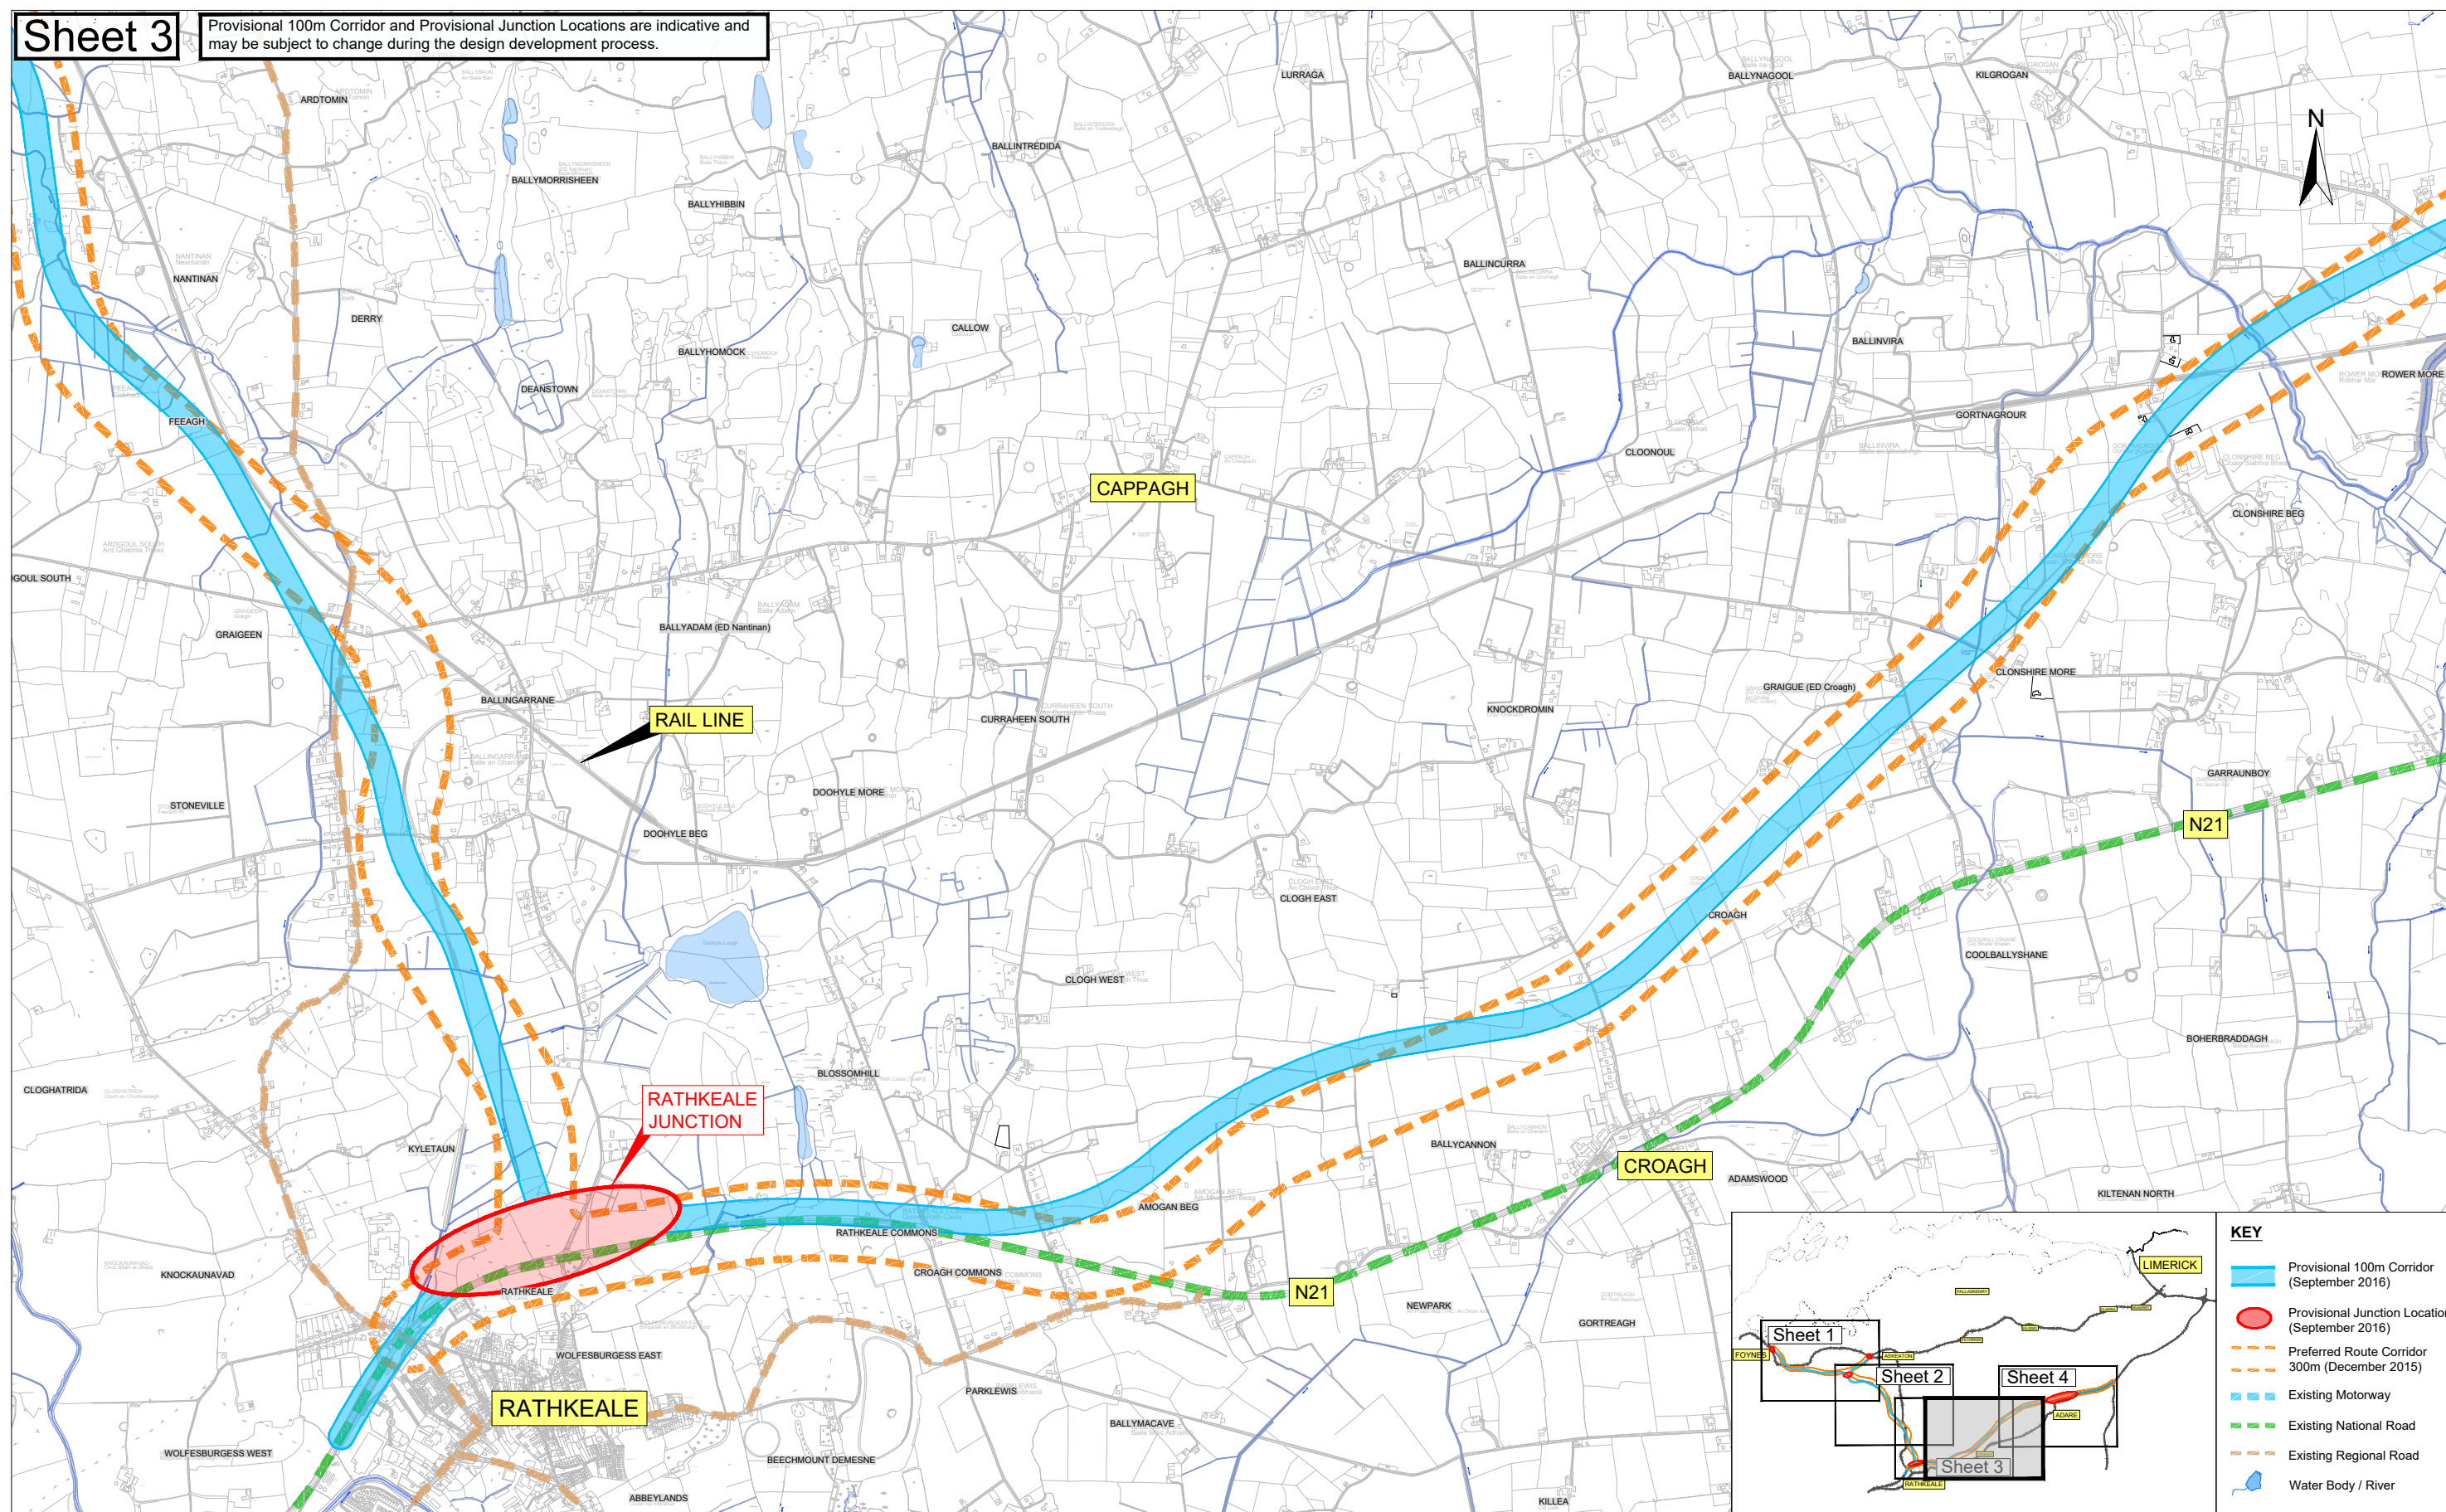

KEY

- Provisional 100m Corridor (September 2016)
- Provisional Junction Location (September 2016)
- Preferred Route Corridor 300m (December 2015)
- Existing Motorway
- Existing National Road
- Existing Regional Road
- Water Body / River

Ordnance Survey Ireland Licence No. 2019/09/CCMA/Limerick City & County Council.
© Ordnance Survey Ireland and Government of Ireland.

Tionscadal Éireann
Project Ireland
2040

An Roinn Iompair
Turasóireachta agus Spóirt
Department of Transport,
Tourism and Sport

TIIV
Bonneagar Iompair Éireann
Transport Infrastructure Ireland

Comhairle Cathrach
& Contae Luimnigh
Limerick City
& County Council

Roughan & O'Donovan-AECOM Alliance

ROD AECOM


Arena House, Arena Road,
Sandyford, Dublin 18.
Tel : +353 (1) 2940800
Fax : +353 (1) 2940820
e-mail : info@rod.ie
Website : www.rod.ie
www.aecom.com

Project

**Foynes to Limerick Road
(including Adare Bypass)**

**Environmental Impact
Assessment Report**

Drawing Title:			
DESIGN UPDATE SEPTEMBER 2016 SHEET 3 OF 4			
Designed: GR	File:	Status:	E.I.A.R.
Drawn: LA	Job No: 14.131		
Checked: MC	Scale: 1:25,000 (@ A3)	Drawing No:	Fig 3.17
Approved: SMG	Date: December 2019	Rev:	-

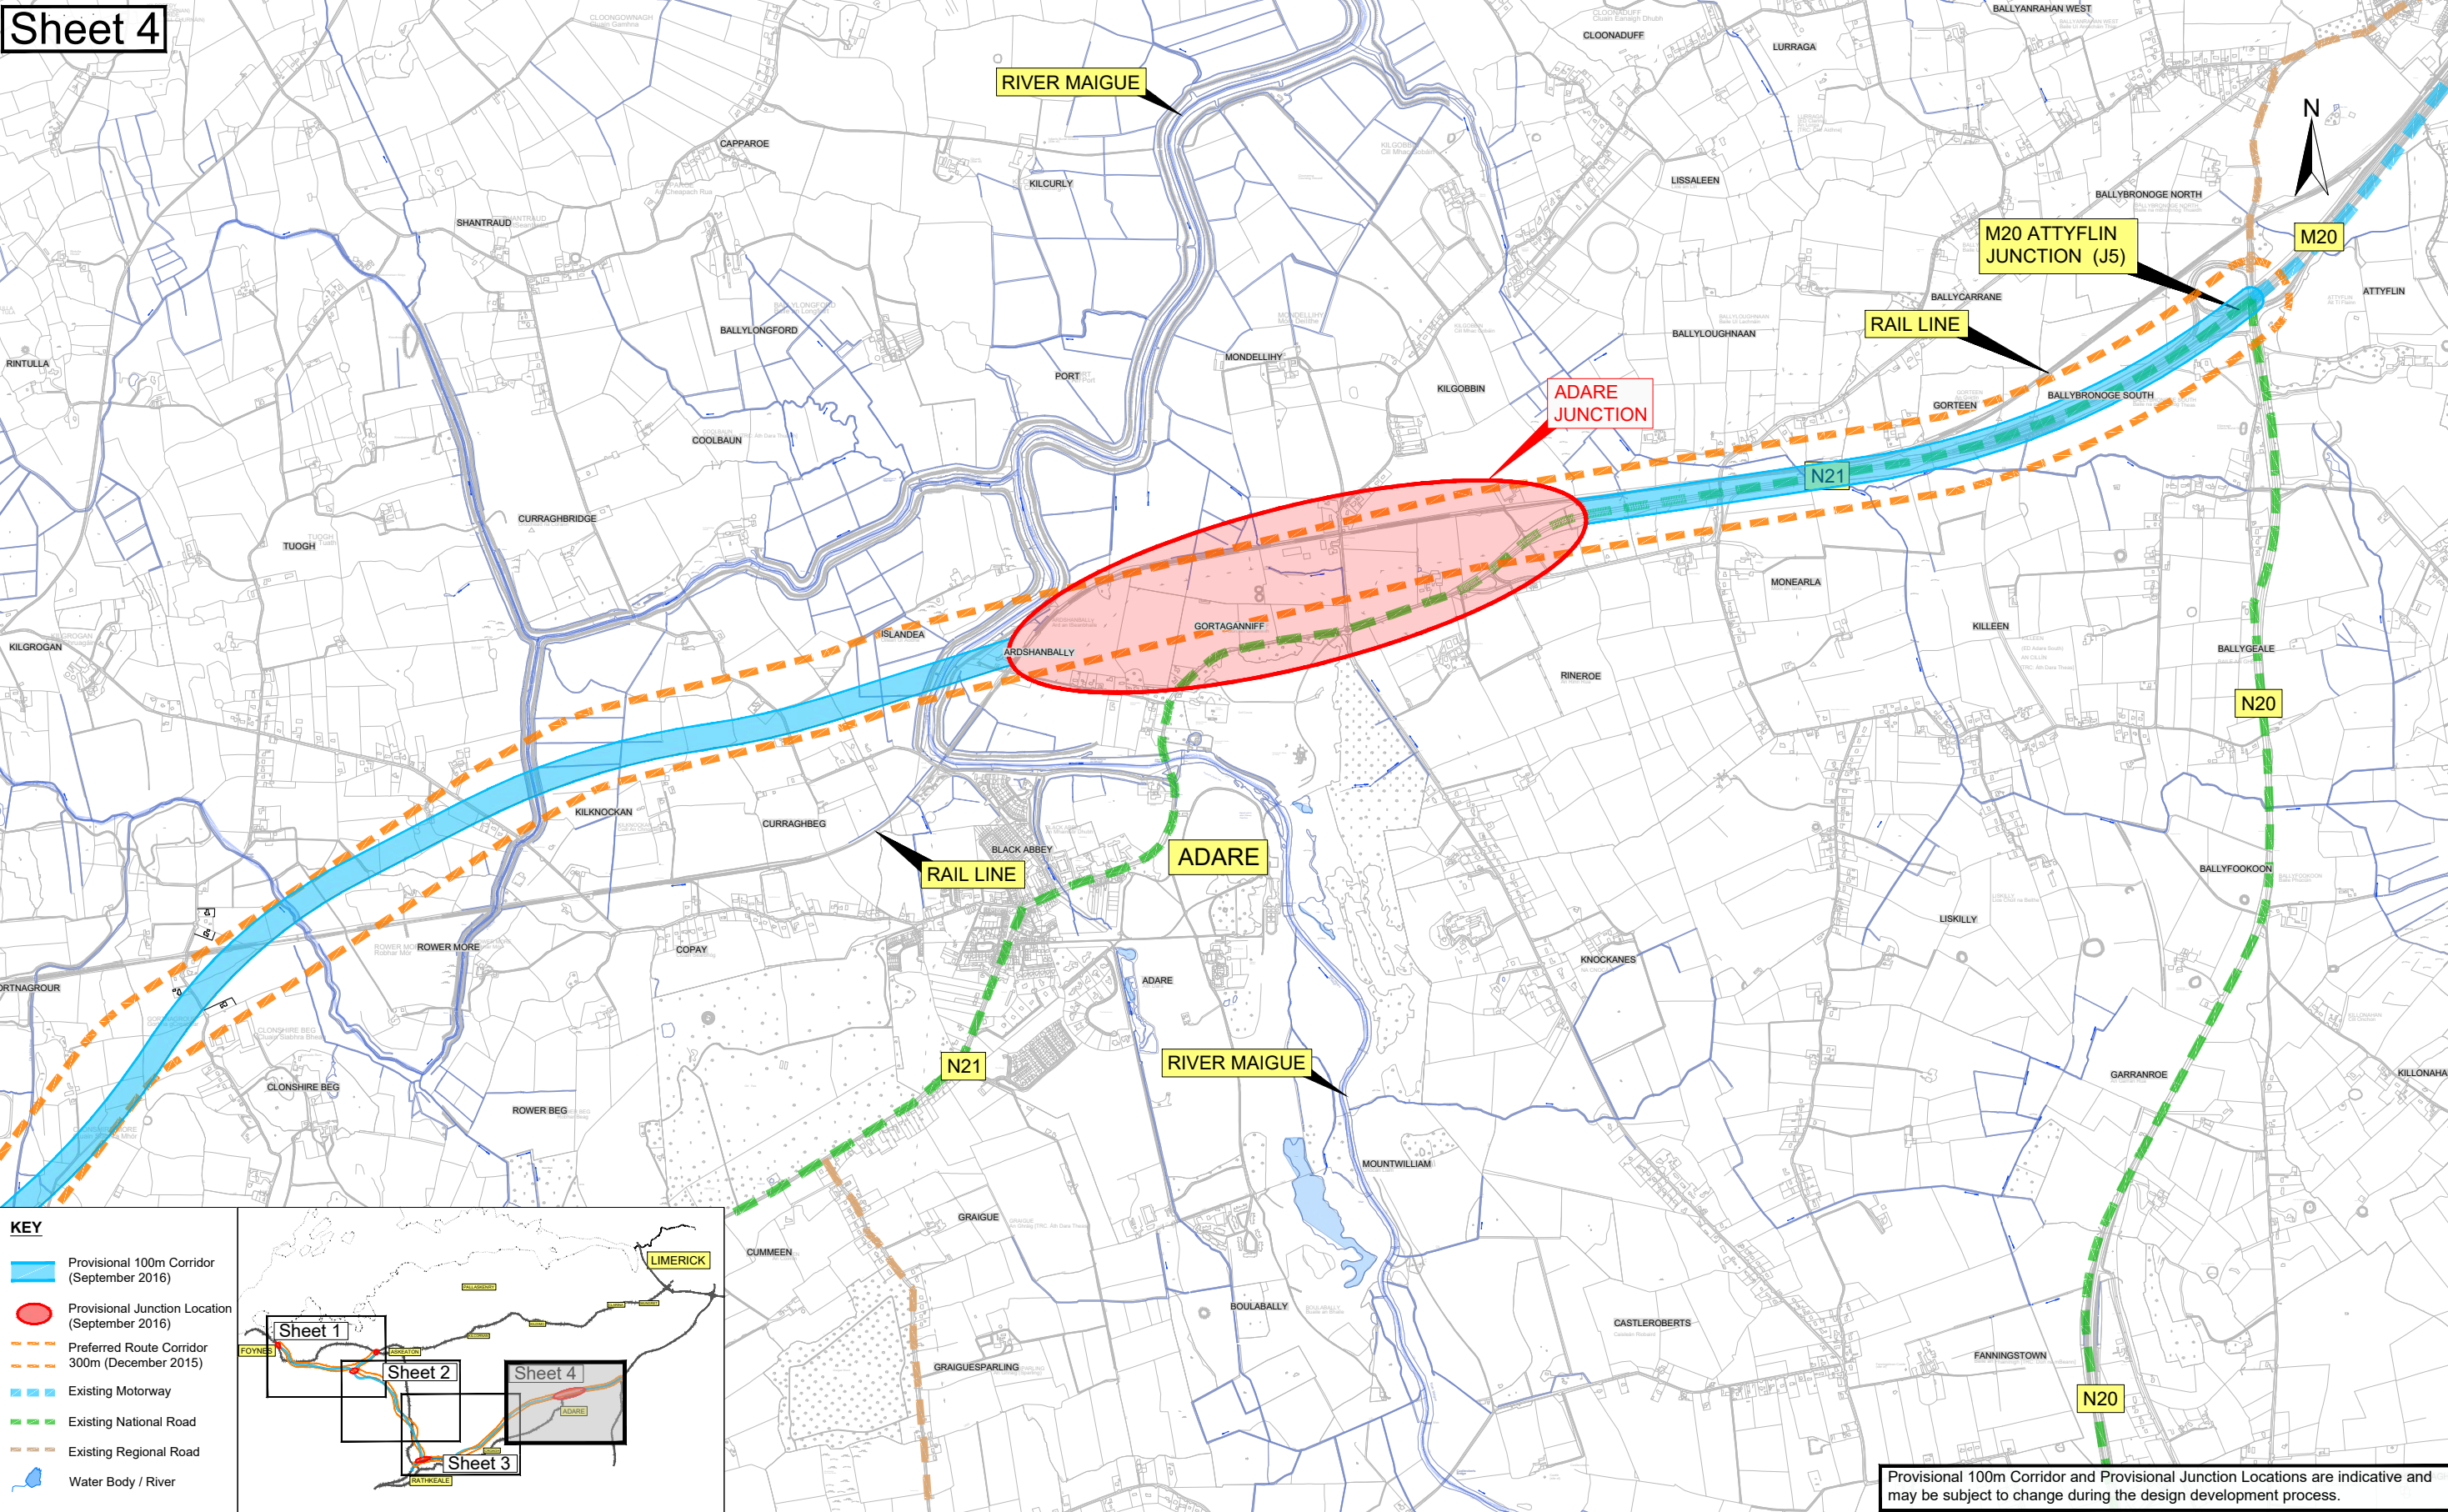

Provisional 100m Corridor and Provisional Junction Locations are indicative and may be subject to change during the design development process.

Ordnance Survey Ireland Licence No. Licence No. 2019/09/CCMA/Limerick City & County Council.
© Ordnance Survey Ireland and Government of Ireland.