




Ordnance Survey Ireland Licence No. 2019/09/CCMA/Limerick City & County Council.
© Ordnance Survey Ireland and Government of Ireland.



Tionscail Éireann
Project Ireland
2040

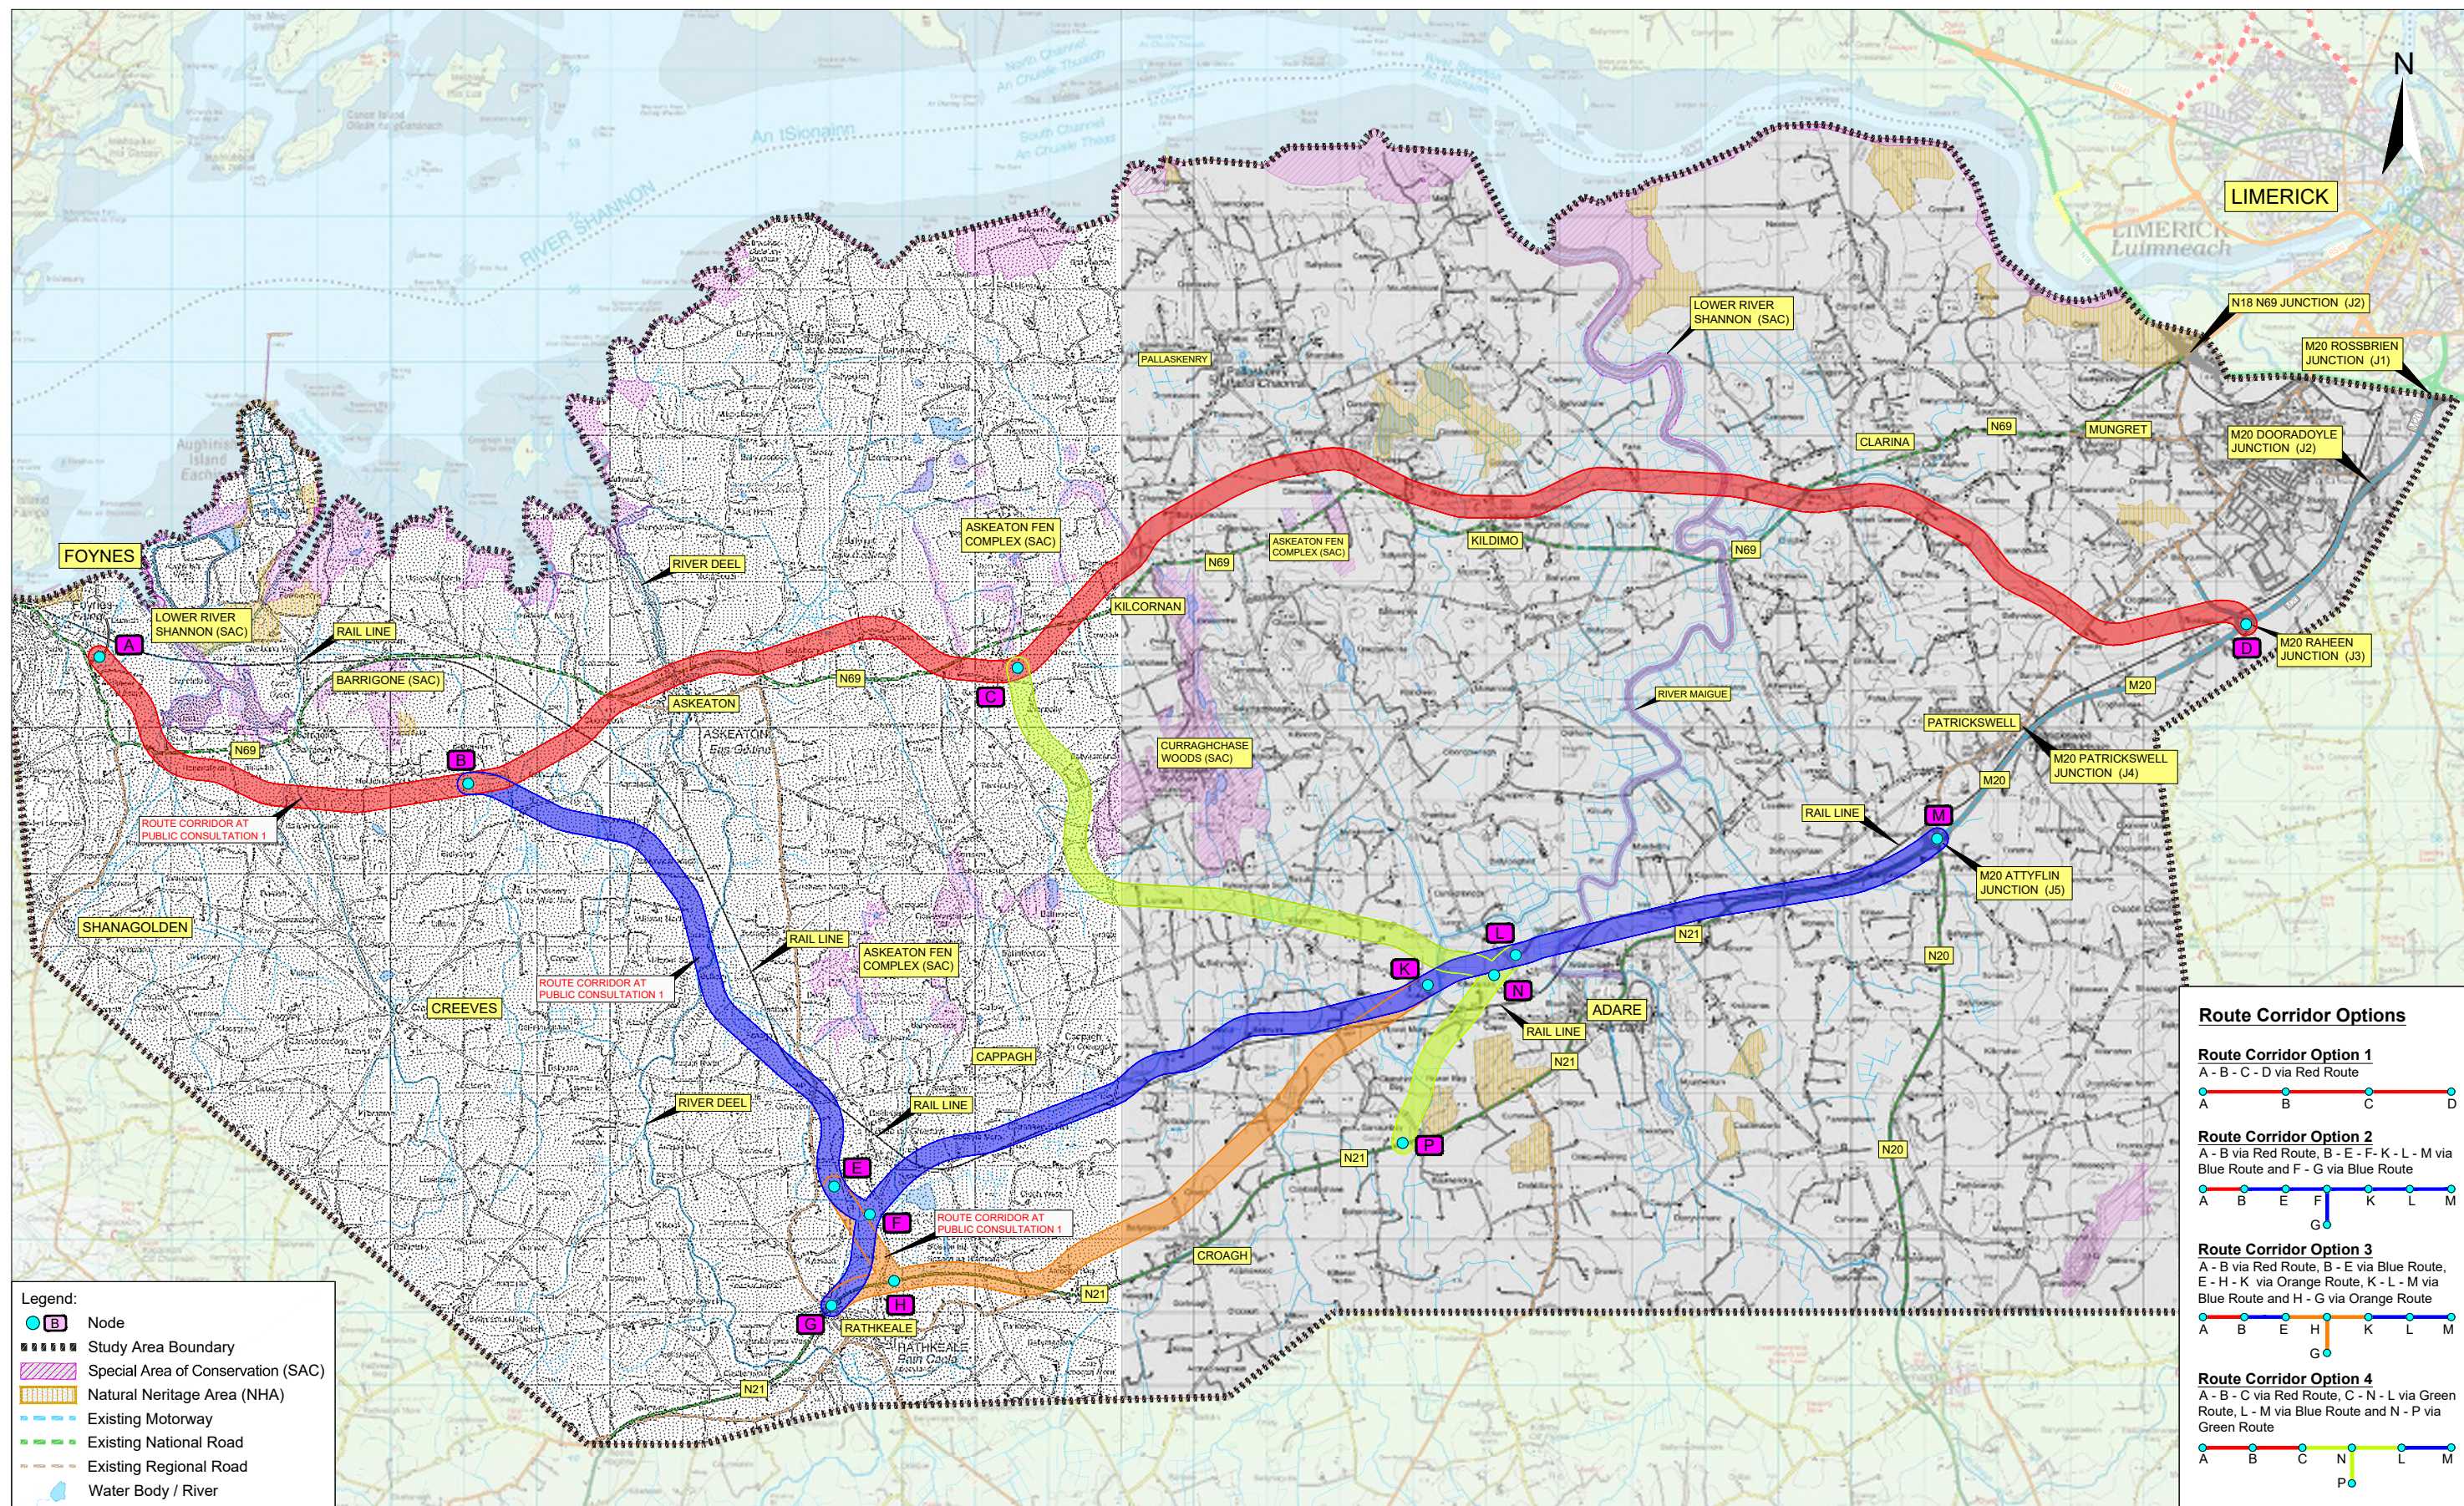

An Roinn Iompair
Turasóireachta agus Spóirt
Department of Transport,
Tourism and Sport



Comhairle Cathrach
& Contae Luimnigh
Limerick City
& County Council



Roughan & O'Donovan-AECOM
Alliance

Arena House, Arena Road,
Sandyford, Dublin 18.
Tel : +353 (1) 2940800
Fax : +353 (1) 2940820
e-mail : info@rod.ie
Website : www.rod.ie
www.aecom.com

Project

**Foynes to Limerick Road
(including Adare Bypass)**


**Environmental Impact
Assessment Report**

Drawing Title:

**300m WIDE ROUTE CORRIDOR OPTIONS
PUBLIC CONSULTATION - MARCH 2015**

Designed: GR	File:	Status: E.I.A.R.
Drawn: LA	Job No: 14.131	
Checked: MC	Scale: N.T.S. (@ A3)	Drawing No: Fig 3.3
Approved: SMG	Date: December 2019	Rev: -

DO NOT SCALE USE FIGURED DIMENSIONS ONLY

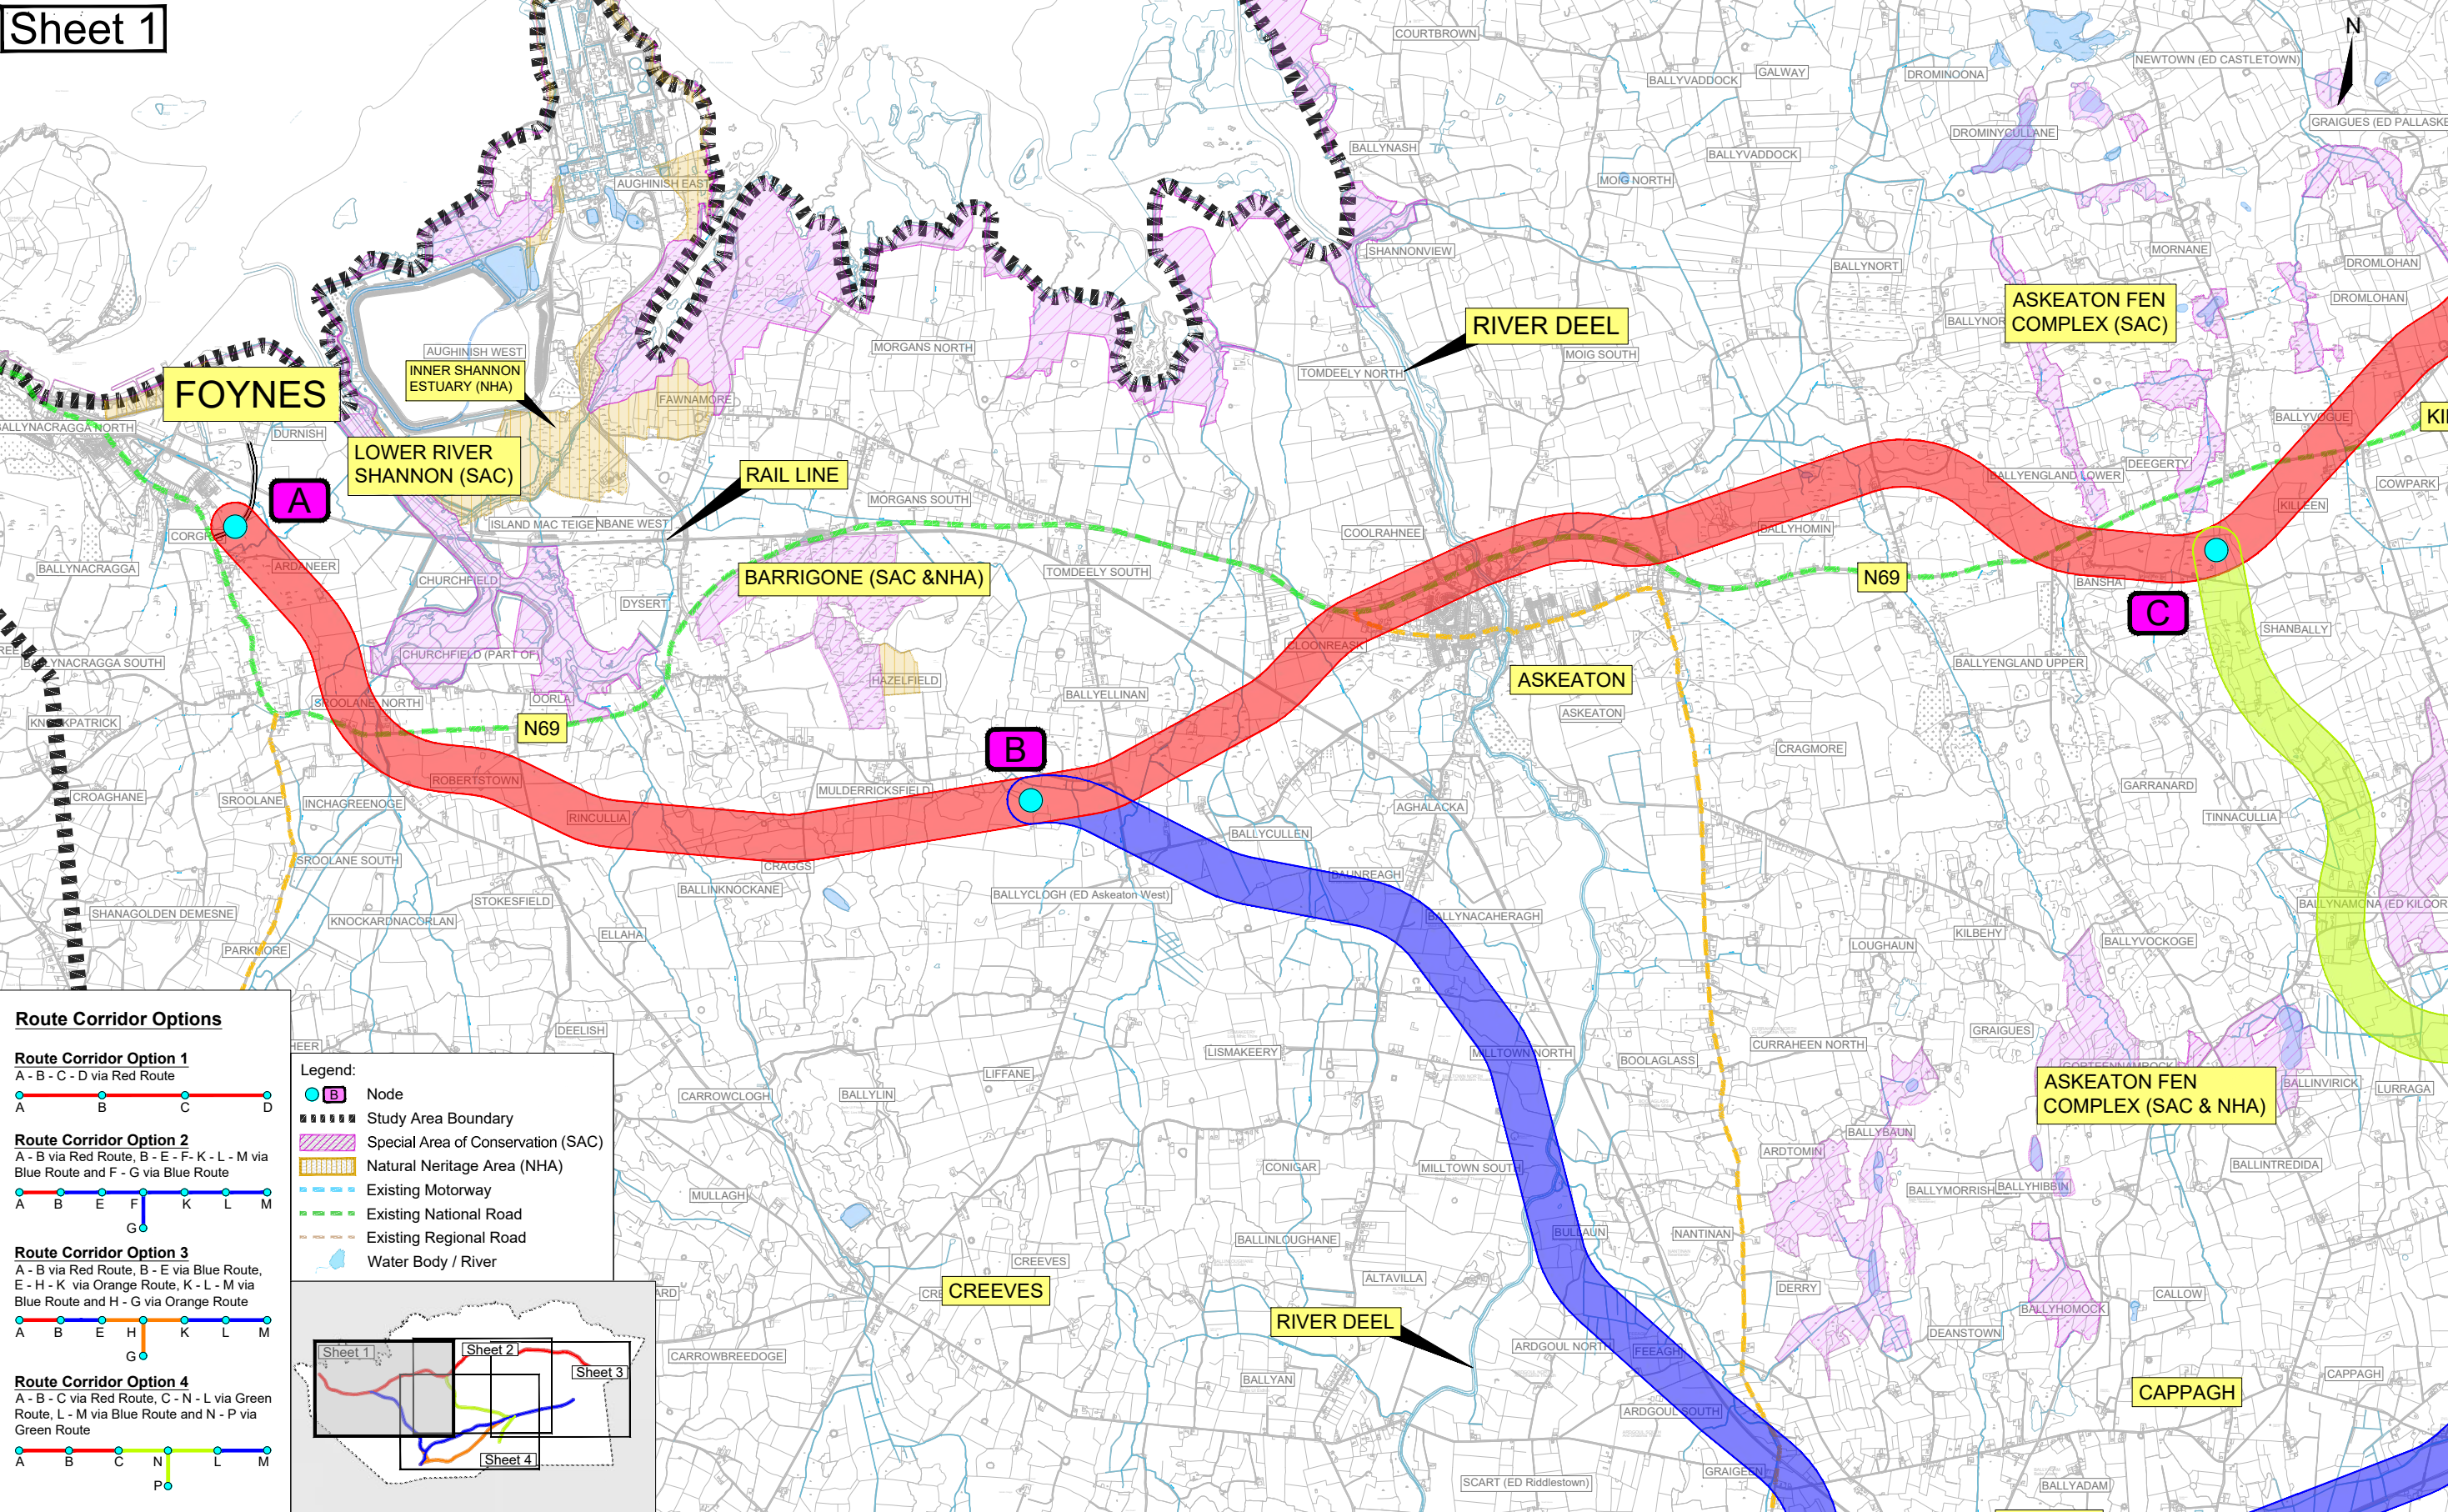

Route Corridor Options

Route Corridor Option 1

A - B - C - D via Red Route

A B C D

Route Corridor Option 2

A - B via Red Route, B - E - F - K - L - M via Blue Route and F - G via Blue Route

A B E F K L M
G

Route Corridor Option 3

A - B via Red Route, B - E via Blue Route, E - H - K via Orange Route, K - L - M via Blue Route and H - G via Orange Route

A B E H K L M
G


Route Corridor Option 4

A - B - C via Red Route, C - N - L via Green Route, L - M via Blue Route and N - P via Green Route

A B C N L M
P

Legend:

- Node
- Study Area Boundary
- Special Area of Conservation (SAC)
- Natural Heritage Area (NHA)
- Existing Motorway
- Existing National Road
- Existing Regional Road
- Water Body / River

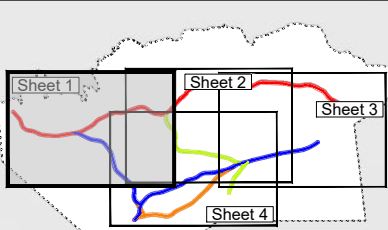

Roughan & O'Donovan-AECOM Alliance

ROD AECOM

Arena House, Arena Road,
Sandyford, Dublin 18.
Tel : +353 (1) 2940800
Fax : +353 (1) 2940820
e-mail : info@rod.ie
Website : www.rod.ie
www.aecom.com

Project

**Foynes to Limerick Road
(including Adare Bypass)**

**Environmental Impact
Assessment Report**

Drawing Title: 300m WIDE ROUTE CORRIDOR OPTIONS PUBLIC CONSULTATION - MARCH 2015 SHEET 1 OF 4			
Designed: GR	File:	Status: E.I.A.R.	
Drawn: LA	Job No: 14.131		
Checked: MC	Scale: 1:40,000 (@ A3)	Drawing No: Fig 3.4	Rev: -
Approved: SMG	Date: December 2019		

