


Provisional 80m wide Corridor and Provisional Junction Layouts are indicative and may be subject to change during the design development process. Additional lands will be required for a Service Area, Drainage/Flooding issues, Access Roads and due to severance etc.

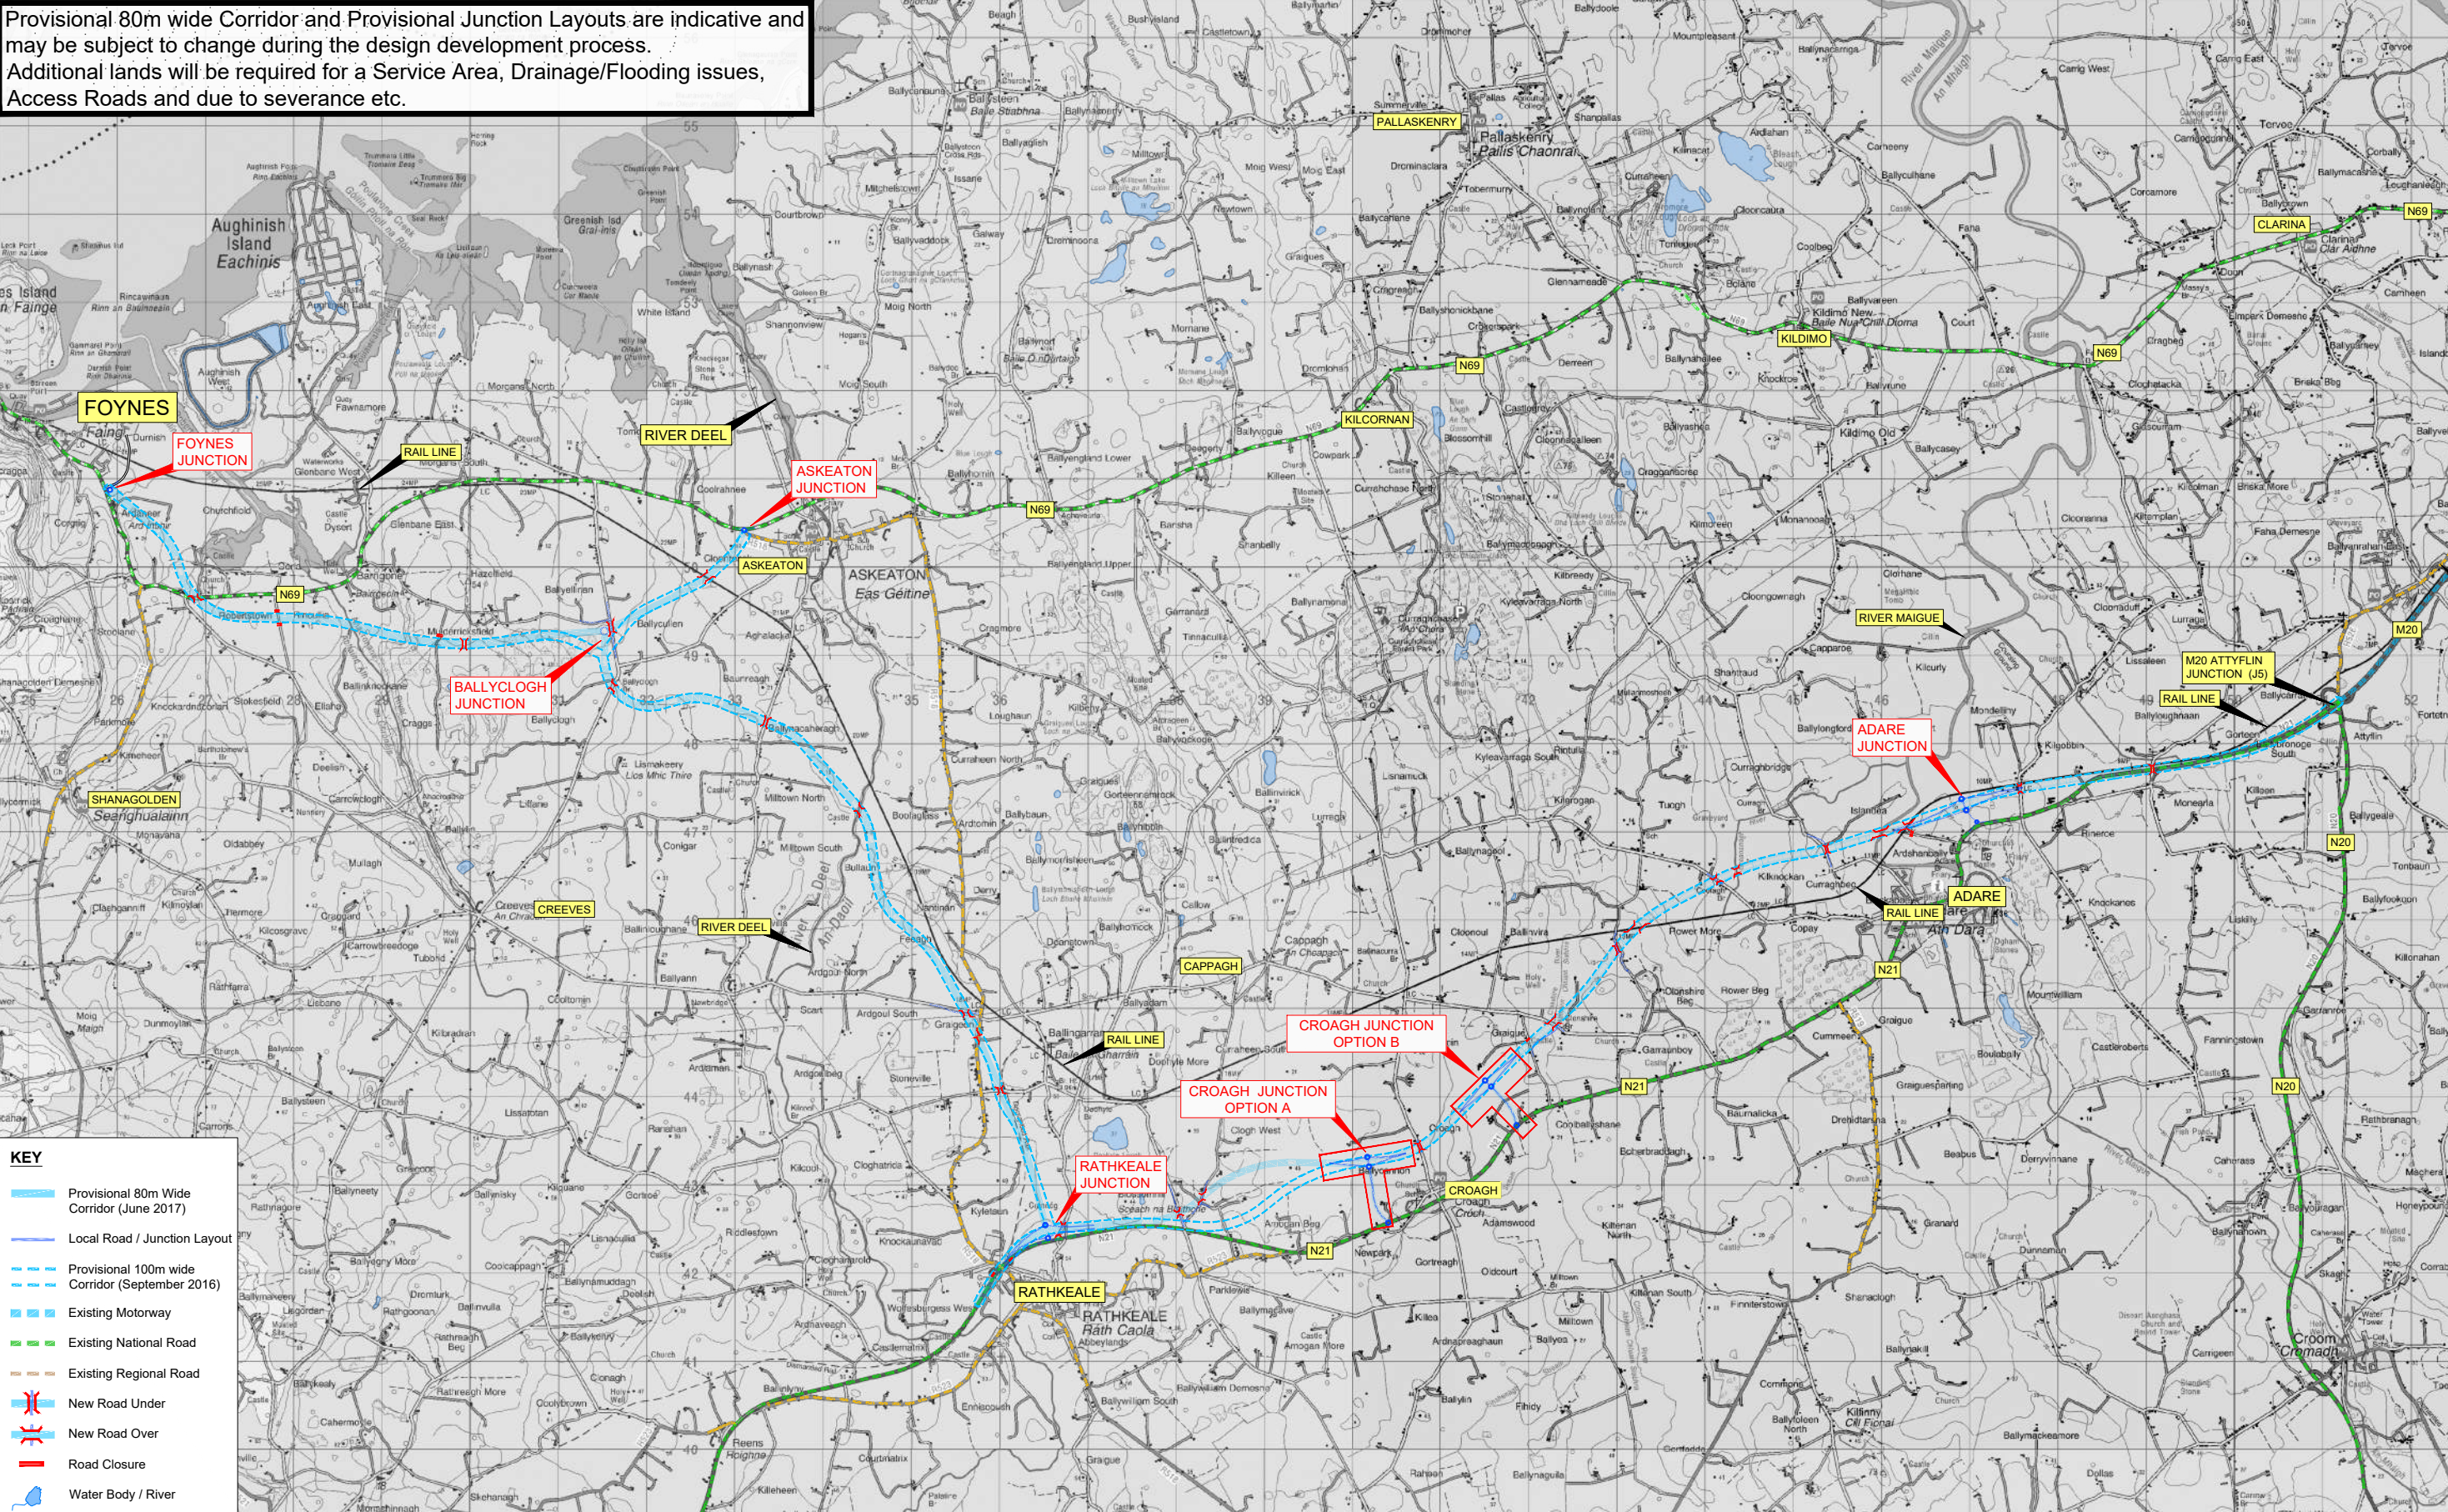

**KEY**

- Provisional 80m Wide Corridor (June 2017)
- Local Road / Junction Layout
- Provisional 100m wide Corridor (September 2016)
- Existing Motorway
- Existing National Road
- Existing Regional Road
- New Road Under
- New Road Over
- Road Closure
- Water Body / River

Ordnance Survey Ireland Licence No. 2019/09/CCMA/Limerick City & County Council  
© Ordnance Survey Ireland and Government of Ireland.

Arena House, Arena Road,  
Sandyford, Dublin 18.  
Tel : +353 (1) 2940800  
Fax : +353 (1) 2940820  
e-mail : info@rod.ie  
Website : www.rod.ie  
www.aecom.com

Project

**Foynes to Limerick Road  
(including Adare Bypass)**

**Environmental Impact  
Assessment Report**

Drawing Title:

DESIGN UPDATE JUNE 2017

Designed: GR	File:	Status: E.I.A.R.
Drawn: LA	Job No: 14.131	
Checked: MC	Scale: N.T.S. (@ A3)	Drawing No: Fig 3.19
Approved: SMG	Date: December 2019	Rev: -

DO NOT SCALE USE FIGURED DIMENSIONS ONLY