


STANDARD MOTORWAY (D2M)



MAINLINE - TYPE 2 DUAL CARRIAGEWAY RURAL (D2AP)

Ordnance Survey Ireland Licence No Licence No. 2019/09/CCMA/Limerick City & County Council.
© Ordnance Survey Ireland and Government of Ireland.

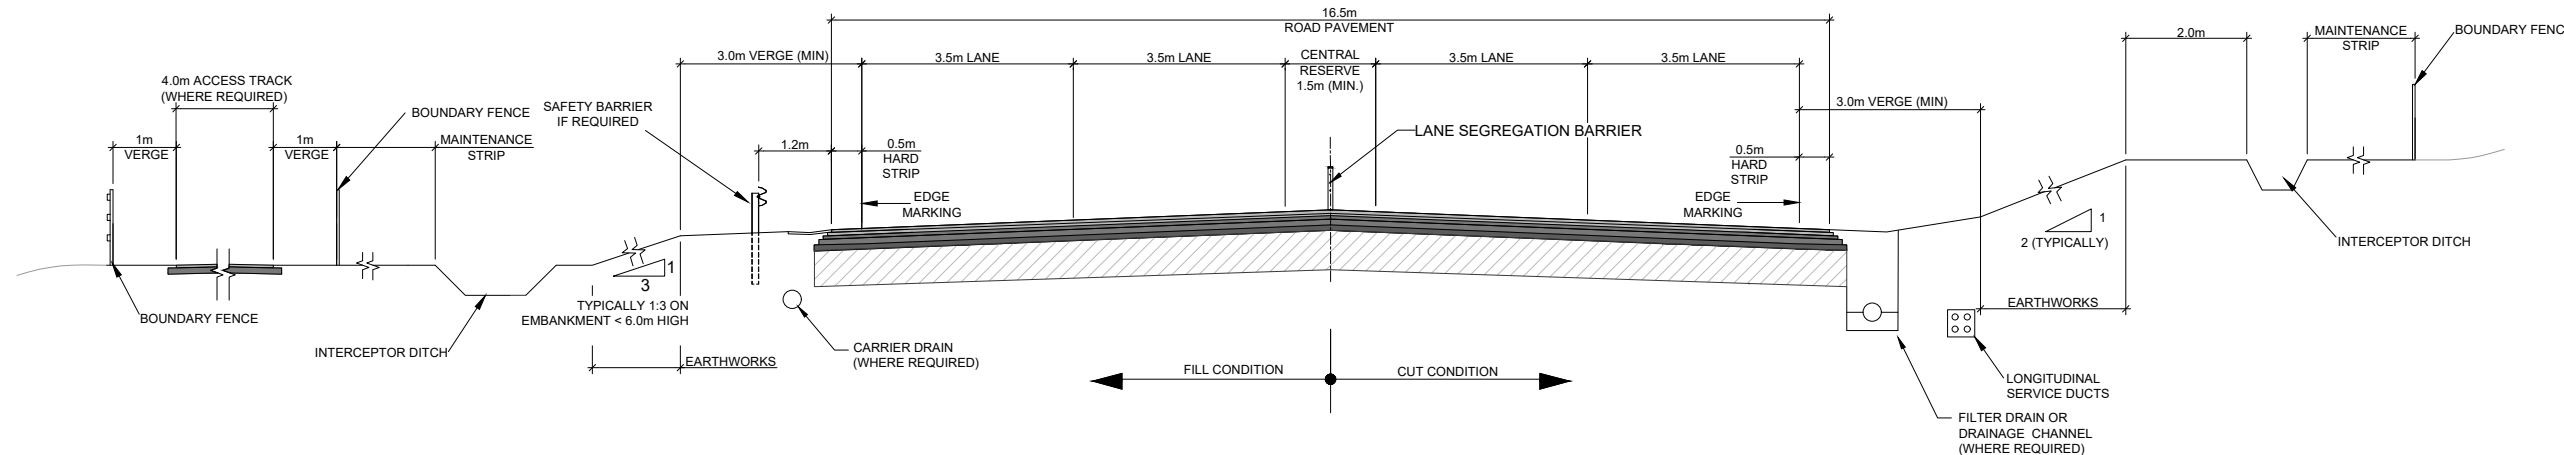

Tionscaldal Éireann
Project Ireland
2040



An Roinn Iompair
Turasóireachta agus Spóirt
Department of Transport,
Tourism and Sport



Bonneagar Iompair Éireann
Transport Infrastructure Ireland



Comhairle Cathrach
& Contae Luimnigh
Limerick City
& County Council



Roughan & O'Donovan-AECOM
Alliance

Arena House, Arena Road,
Sandyford, Dublin 18.
Tel : +353 (1) 2940800
Fax : +353 (1) 2940820
e-mail : info@rod.ie
Website : www.rod.ie
www.aecom.com

Project

Foynes to Limerick Road
(including Adare Bypass)


Environmental Impact
Assessment Report

Drawing Title:


PRINCIPAL GEOMETRIC PARAMETERS
ROAD CROSS SECTIONS
SHEET 1 OF 2

Designed: MH	File:	Status: E.I.A.R.
Drawn: LA	Job No: 14.131	
Checked: MC	Scale: N.T.S. (@ A3)	Drawing No: Fig 4.69
Approved: SMG	Date: December 2019	Rev: -


DO NOT SCALE USE FIGURED DIMENSIONS ONLY

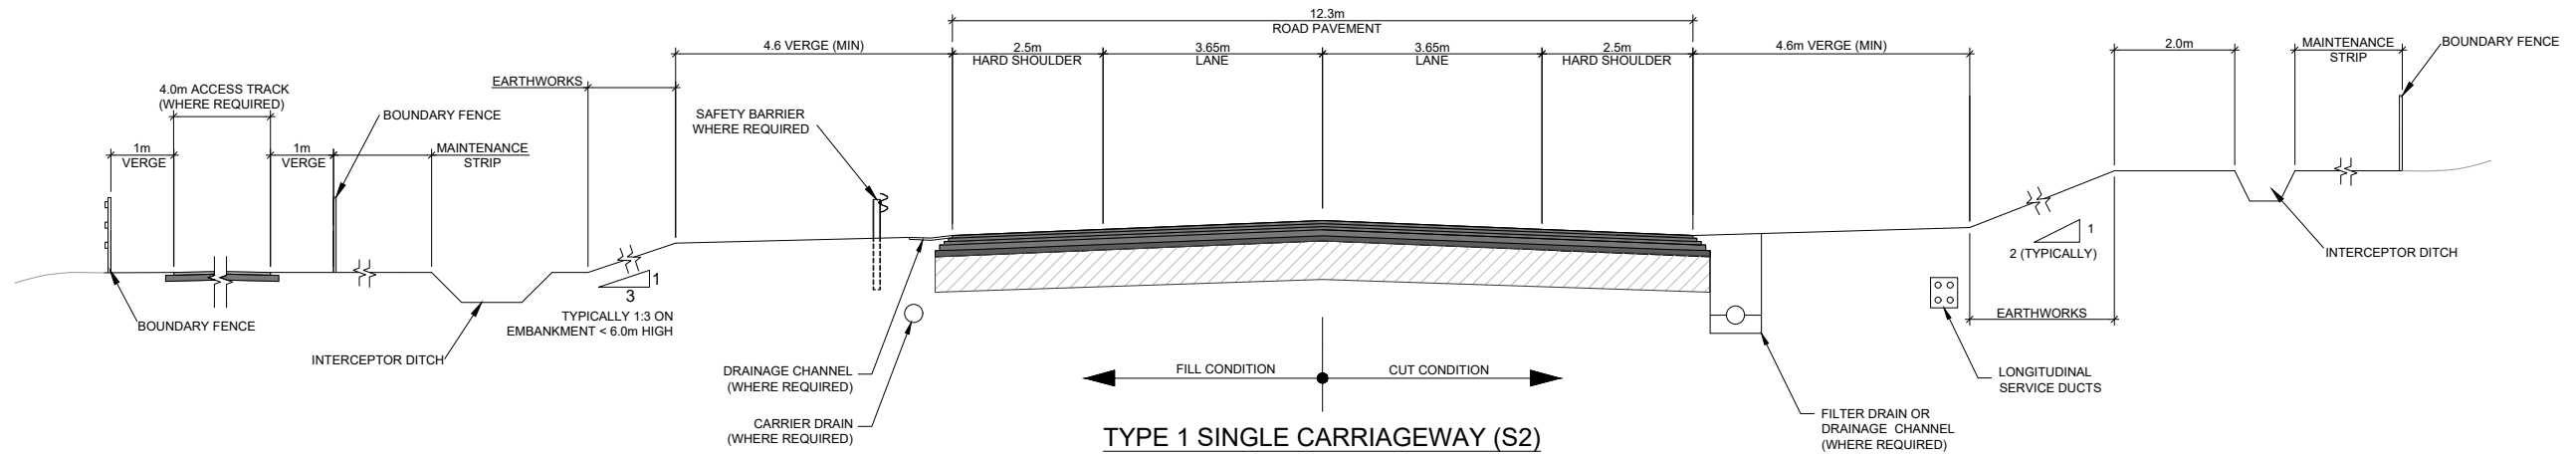


TYPE 1 SINGLE CARRIAGEWAY (S2)

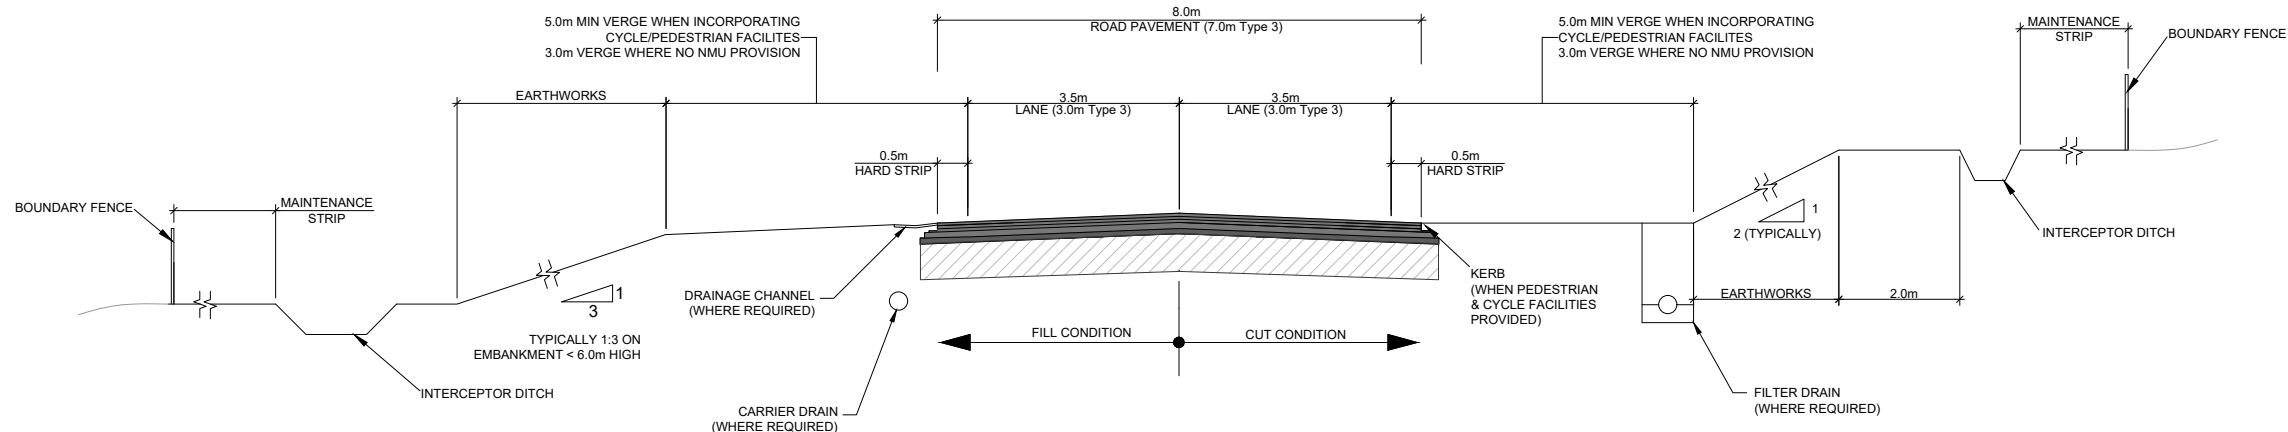

TYPE 2/3 SINGLE CARRIAGEWAY (S2)

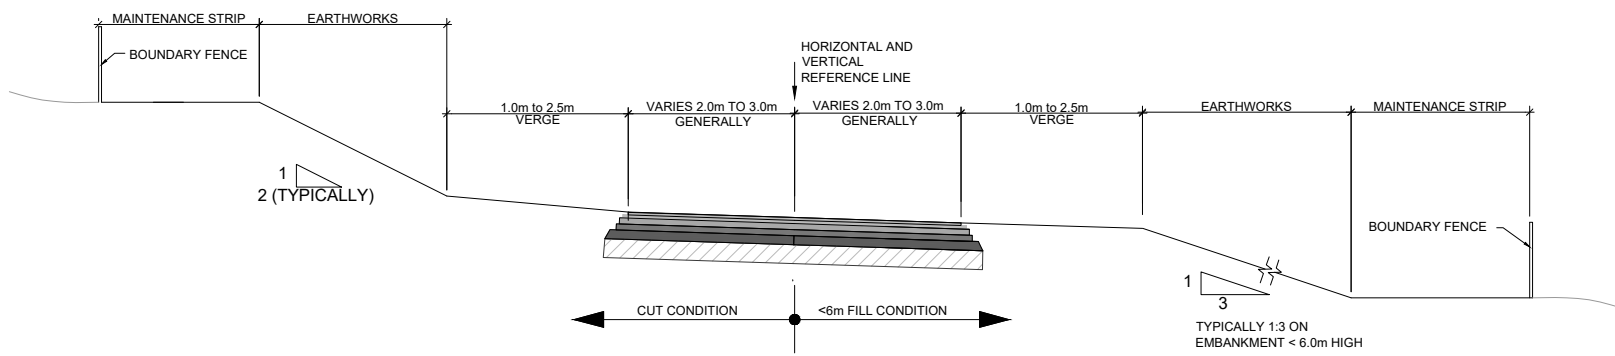

TYPICAL LOCAL ROAD CROSS SECTION

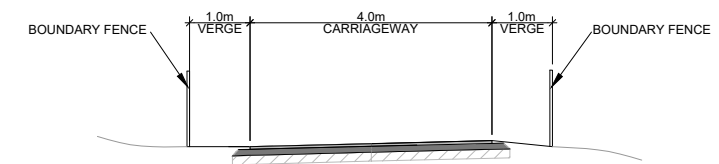

TYPICAL CROSS SECTION FOR ACCESS ROADS

Ordnance Survey Ireland Licence No Licence No. 2019/09/CCMA/Limerick City & County Council.
© Ordnance Survey Ireland and Government of Ireland.



Project
Foynes to Limerick Road (including Adare Bypass)

Environmental Impact Assessment Report

Drawing Title:
PRINCIPAL GEOMETRIC PARAMETERS ROAD CROSS SECTIONS SHEET 2 OF 2

Designed: MH	File:	Status: E.I.A.R.
Drawn: LA	Job No: 14.131	
Checked: MC	Scale: N.T.S. (@ A3)	Drawing No: Fig 4.70
Approved: SMG	Date: December 2019	Rev: -

DO NOT SCALE USE FIGURED DIMENSIONS ONLY