


Sheet 3

Provisional 80m wide Corridor and Provisional Junction Layouts are indicative and may be subject to change during the design development process. Additional lands will be required for a Service Area, Drainage/Flooding issues, Access Roads and due to severance etc.

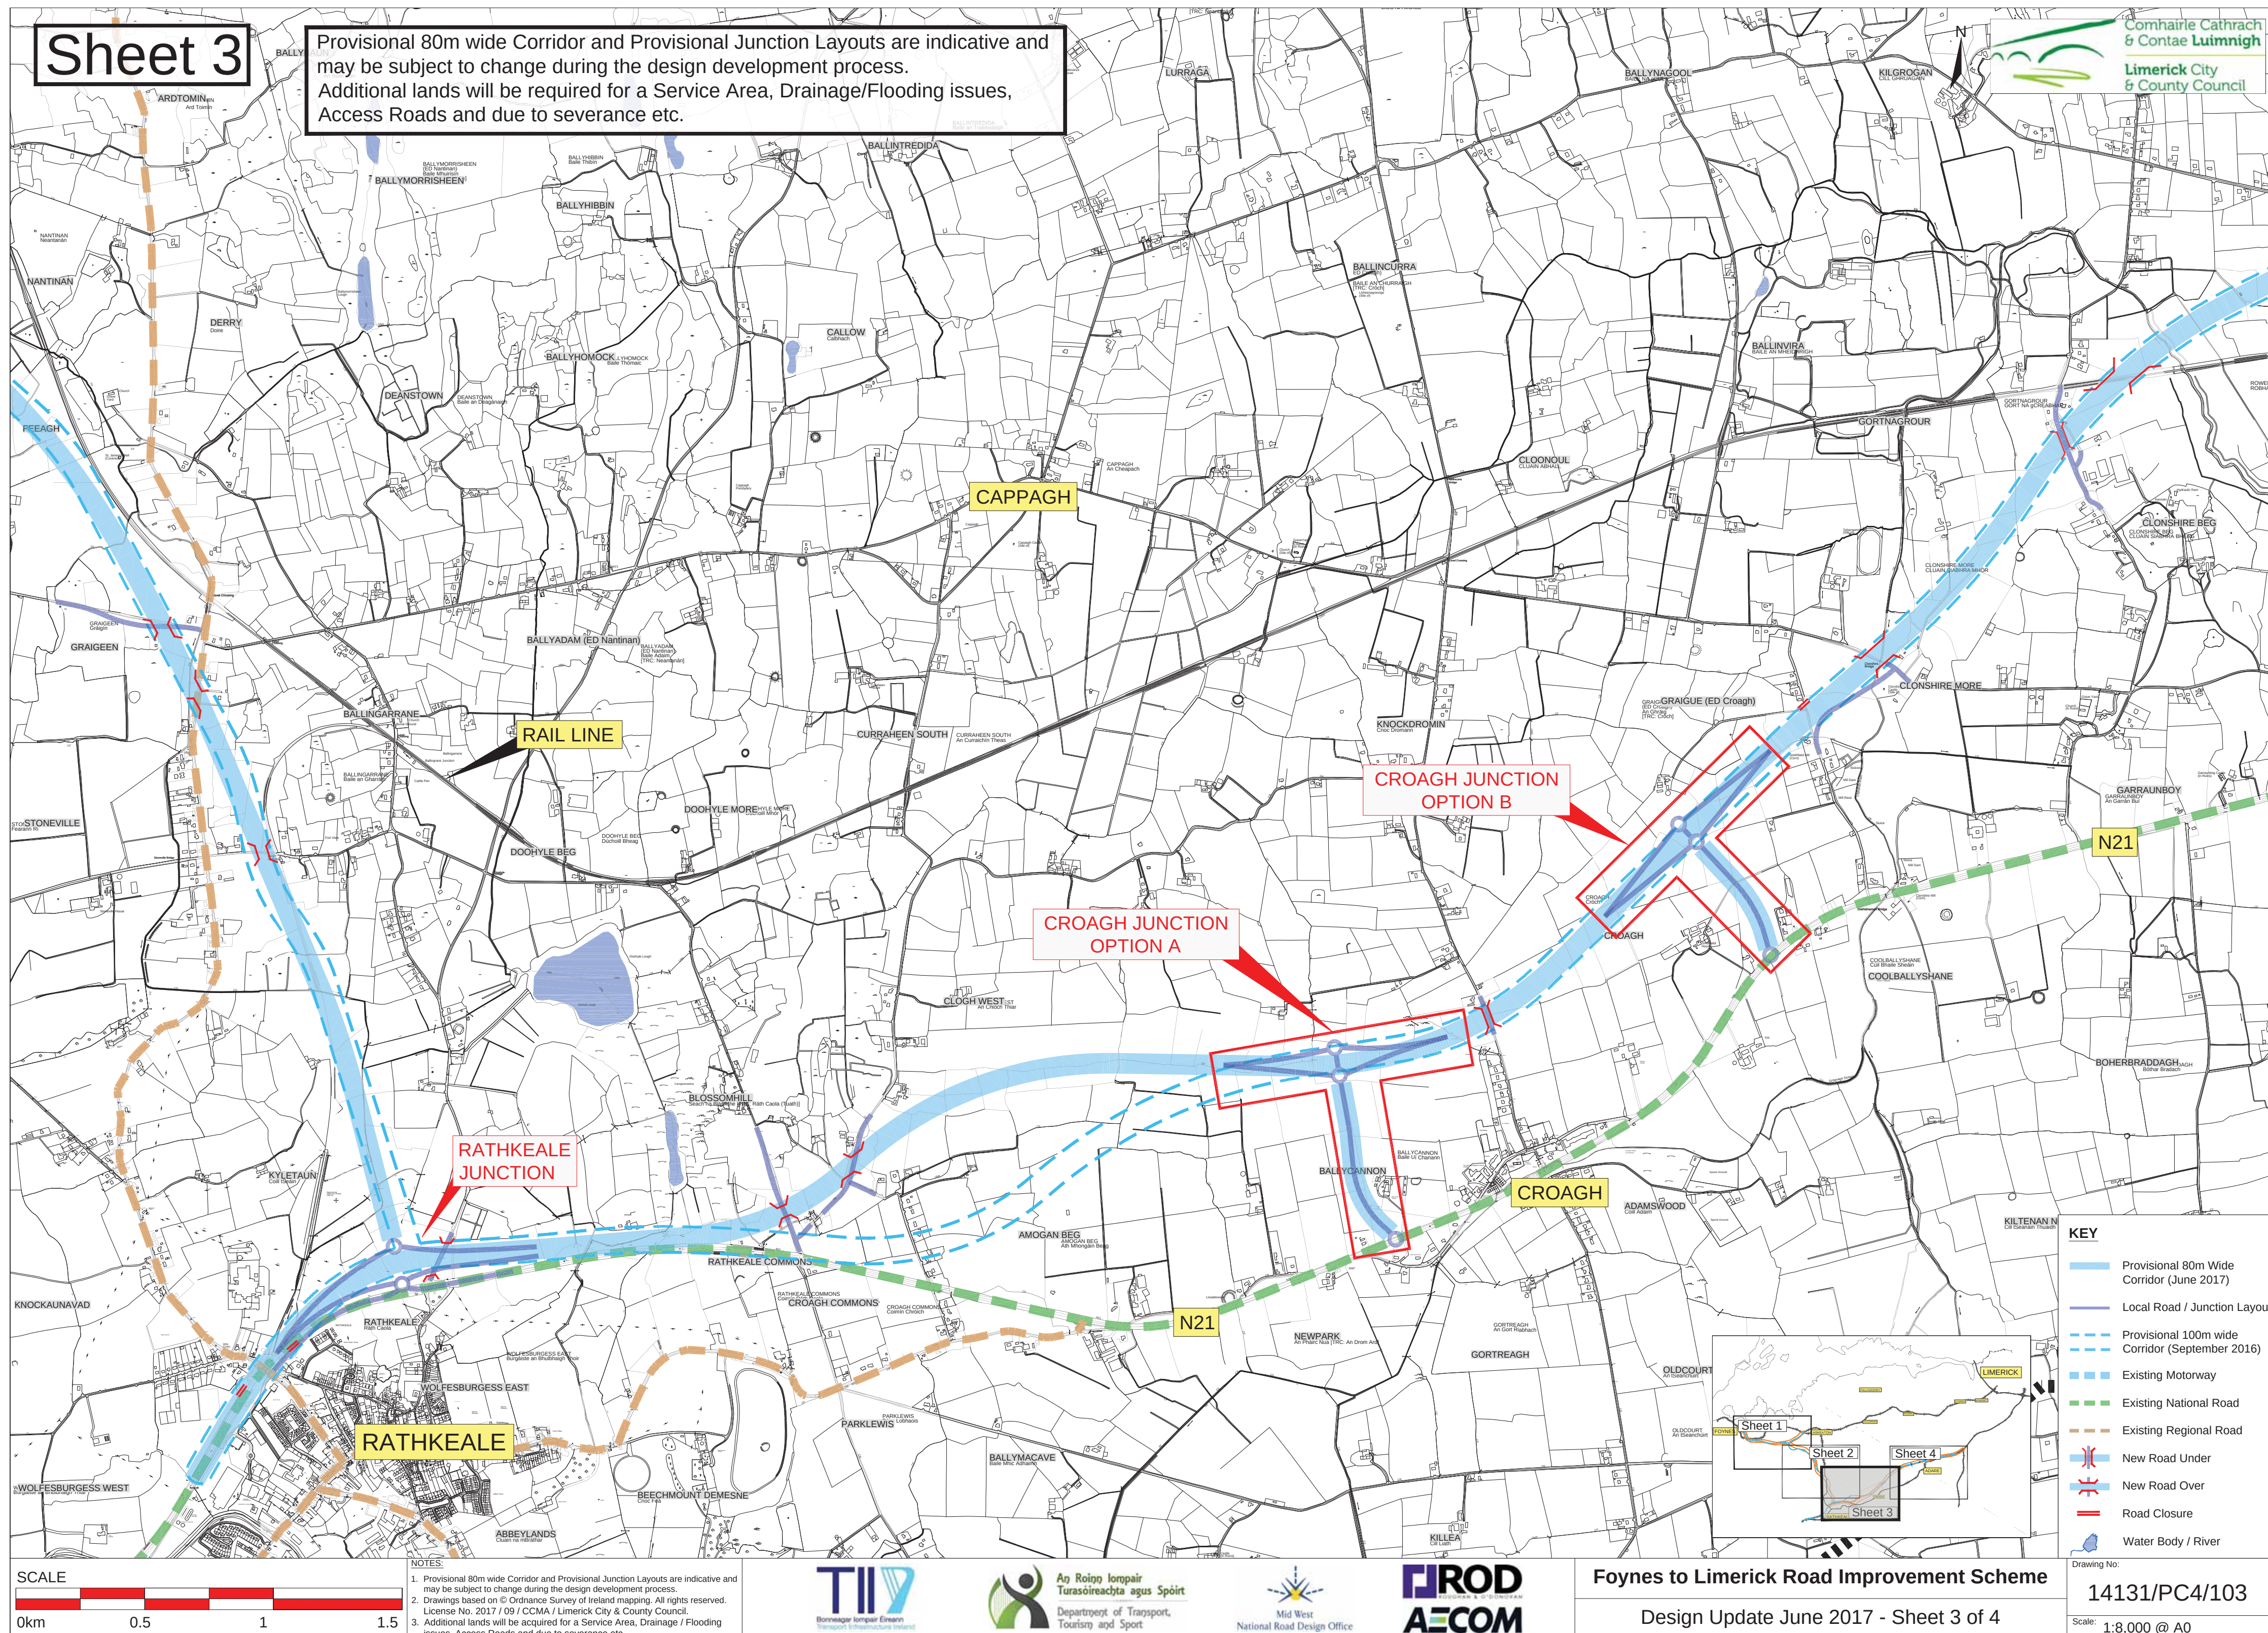

SCALE
0km 0.5 1 1.5

NOTES:
1. Provisional 80m wide Corridor and Provisional Junction Layouts are indicative and may be subject to change during the design development process.
2. Drawings based on © Ordnance Survey of Ireland mapping. All rights reserved. License No. 2017 / 09 / CCMA / Limerick City & County Council.
3. Additional lands will be required for a Service Area, Drainage / Flooding issues, Access Roads and due to severance etc.