


NOTE:

The design has been developed to a stage to permit a fully informed Environmental Impact Assessment to be carried out on the proposed road development. Modifications may be made to avail of opportunities to improve the design at the detailed design stage in light of experience on the ground or other innovations, provided this has no significant adverse environmental impacts over and above those considered in the current Environmental Impact Assessment

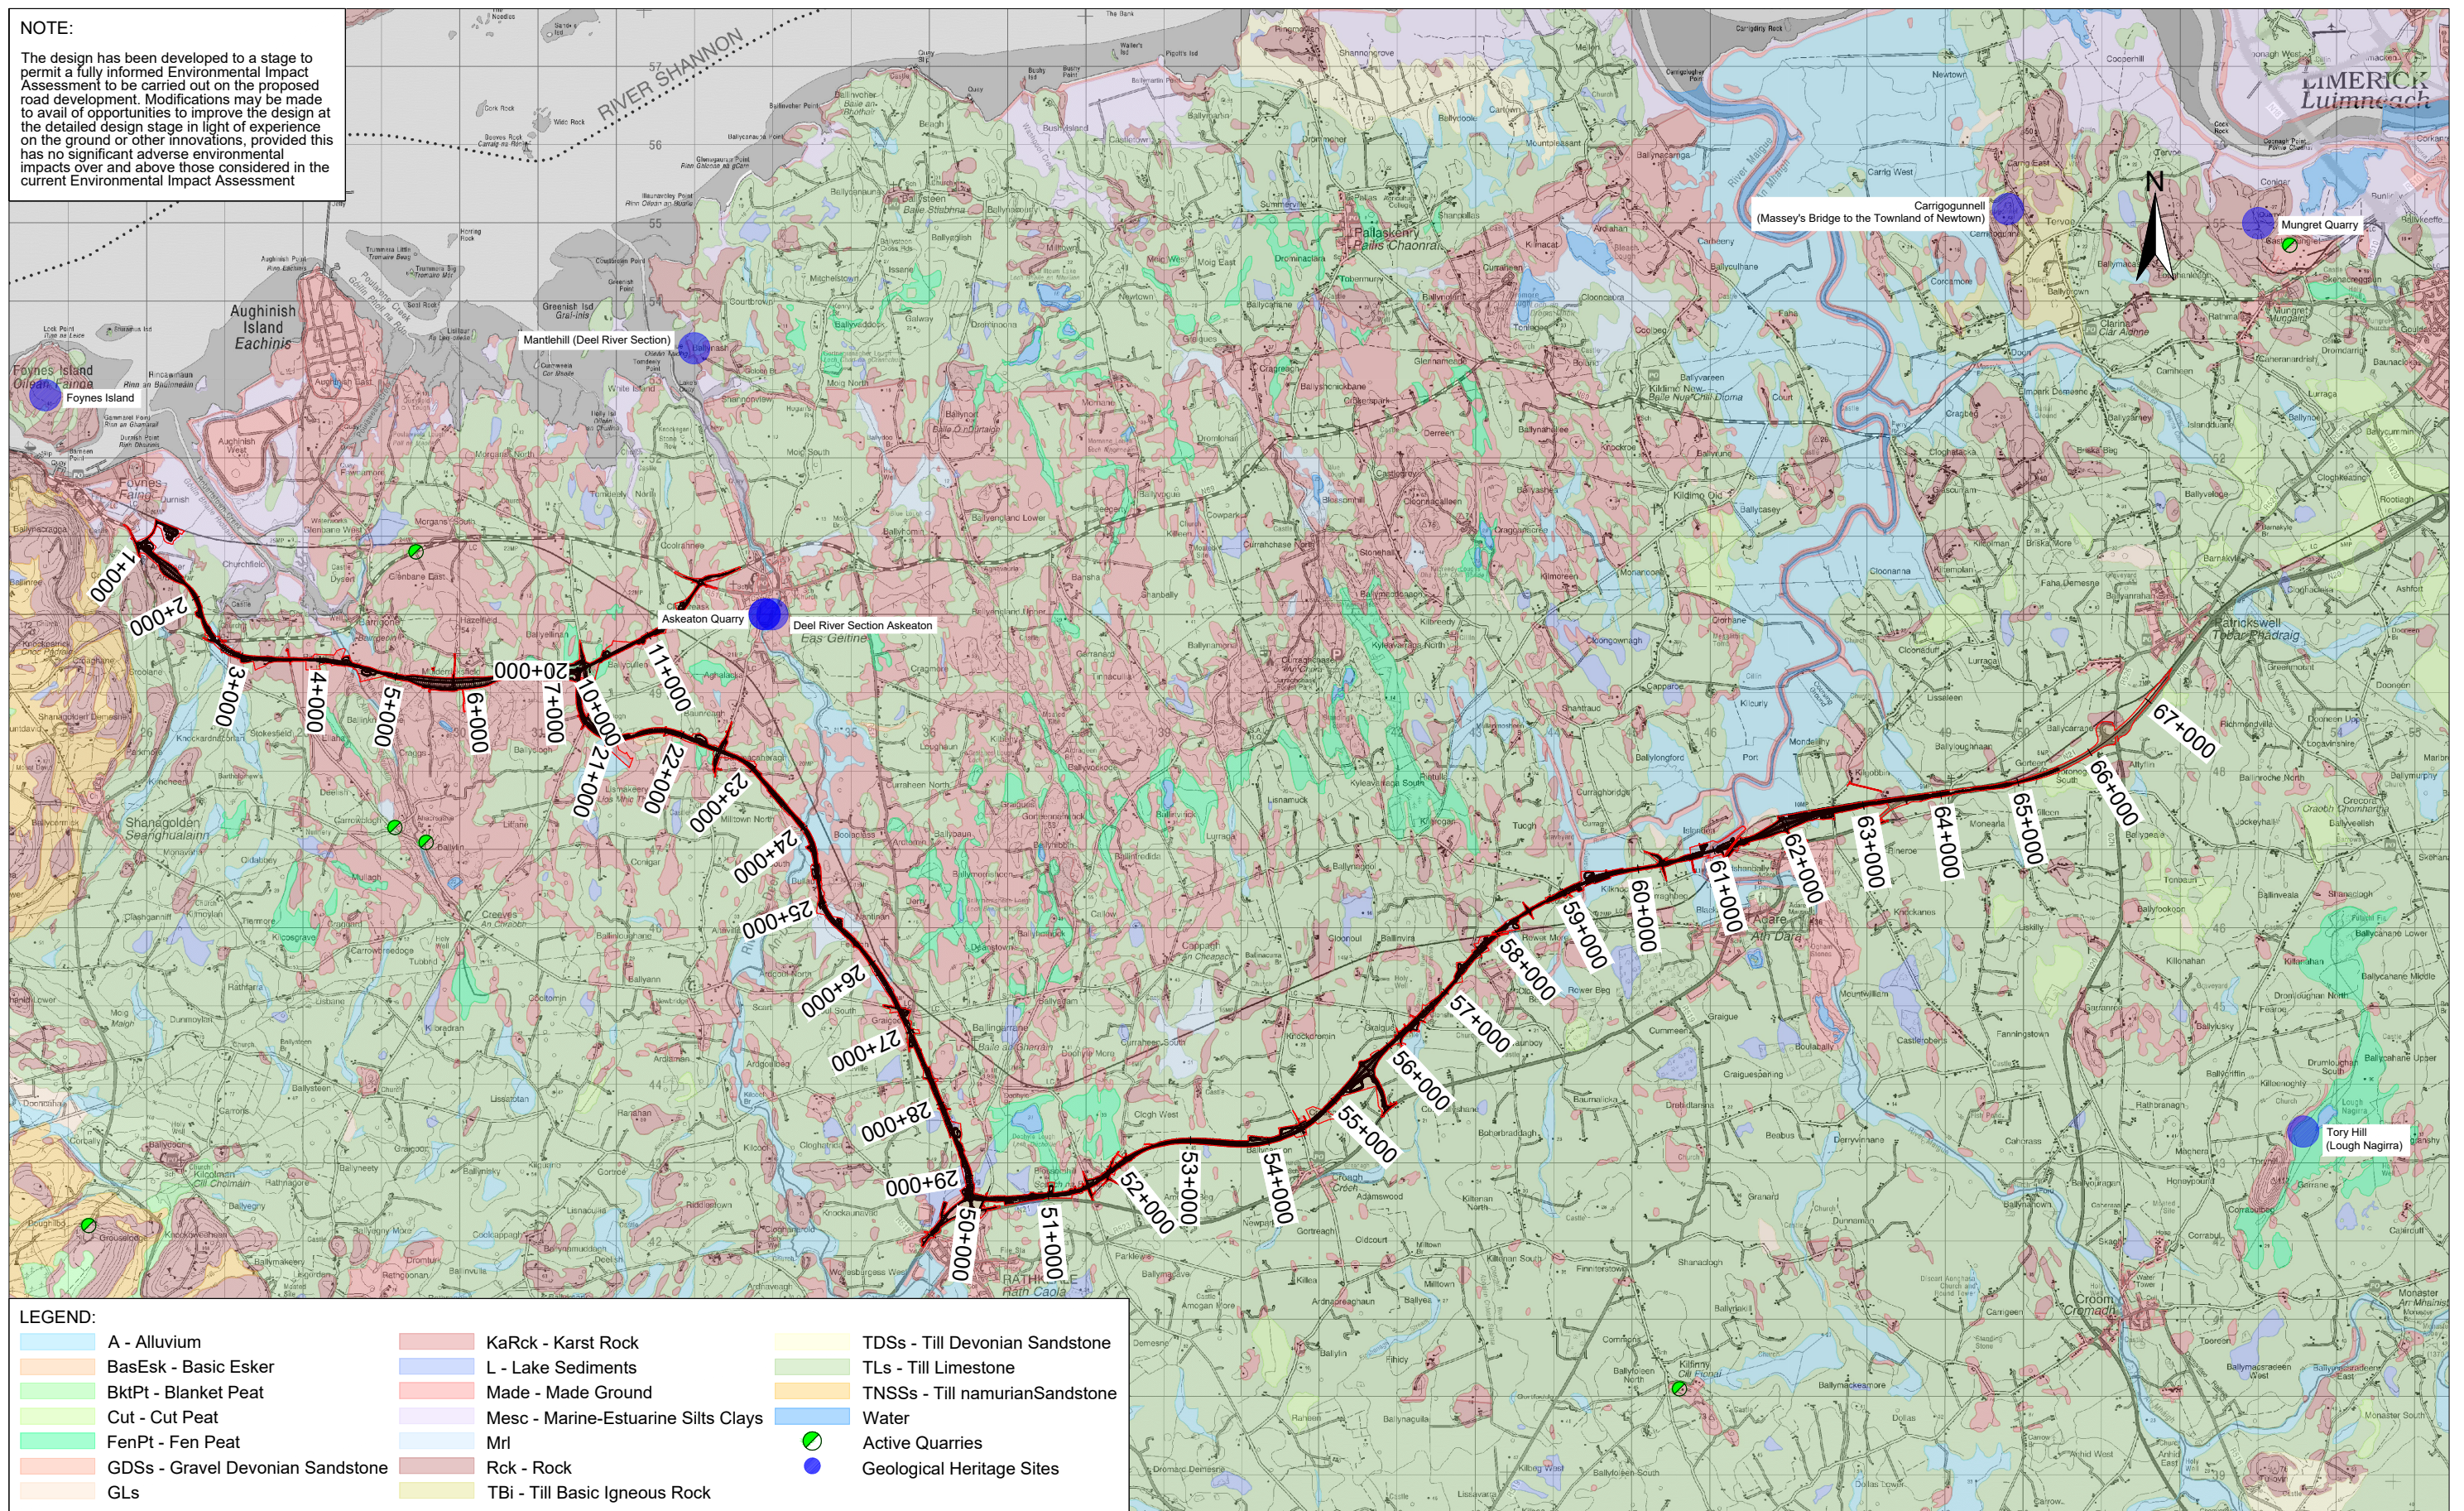

LEGEND:

A - Alluvium	KaRck - Karst Rock	TDSs - Till Devonian Sandstone
BasEsk - Basic Esker	L - Lake Sediments	TLs - Till Limestone
BktPt - Blanket Peat	Made - Made Ground	TNSSs - Till namurian Sandstone
Cut - Cut Peat	Mesc - Marine-Estuarine Silts Clays	Water
FenPT - Fen Peat	Mrl	Active Quarries
GDSs - Gravel Devonian Sandstone	Rck - Rock	Geological Heritage Sites
GLs	TBI - Till Basic Igneous Rock	

Ordnance Survey Ireland Licence No. 2019/06/CCMA/Limerick City & County Council
© Ordnance Survey Ireland and Government of Ireland.

	<p>Roughan & O'Donovan-AECOM Alliance</p> <p>Arena House, Arena Road, Sandyford, Dublin 18. Tel : +353 (1) 2940800 Fax : +353 (1) 2940820 e-mail : info@rod.ie Website : www.rod.ie www.aecom.com</p>	<p>Project</p> <p>Foynes to Limerick Road (including Adare Bypass)</p>	<p>Drawing Title:</p> <p>QUATERNARY GEOLOGY</p>										
		<p>Environmental Impact Assessment Report</p>	<table border="1"> <tr> <td>Designed: MH</td> <td>File:</td> <td>Status: E.I.A.R.</td> </tr> <tr> <td>Drawn: LA</td> <td>Job No: 14.131</td> <td></td> </tr> <tr> <td>Checked: MC</td> <td>Scale: 1:5000 (@ A3)</td> <td>Drawing No: Fig 9.2</td> </tr> <tr> <td>Approved: SMG</td> <td>Date: December 2019</td> <td>Rev: -</td> </tr> </table>	Designed: MH	File:	Status: E.I.A.R.	Drawn: LA	Job No: 14.131		Checked: MC	Scale: 1:5000 (@ A3)	Drawing No: Fig 9.2	Approved: SMG
Designed: MH	File:	Status: E.I.A.R.											
Drawn: LA	Job No: 14.131												
Checked: MC	Scale: 1:5000 (@ A3)	Drawing No: Fig 9.2											
Approved: SMG	Date: December 2019	Rev: -											

DO NOT SCALE USE FIGURED DIMENSIONS ONLY